


EVERGREENE MILL

STANDARD PLAN AND STRUCTURAL OPTIONS

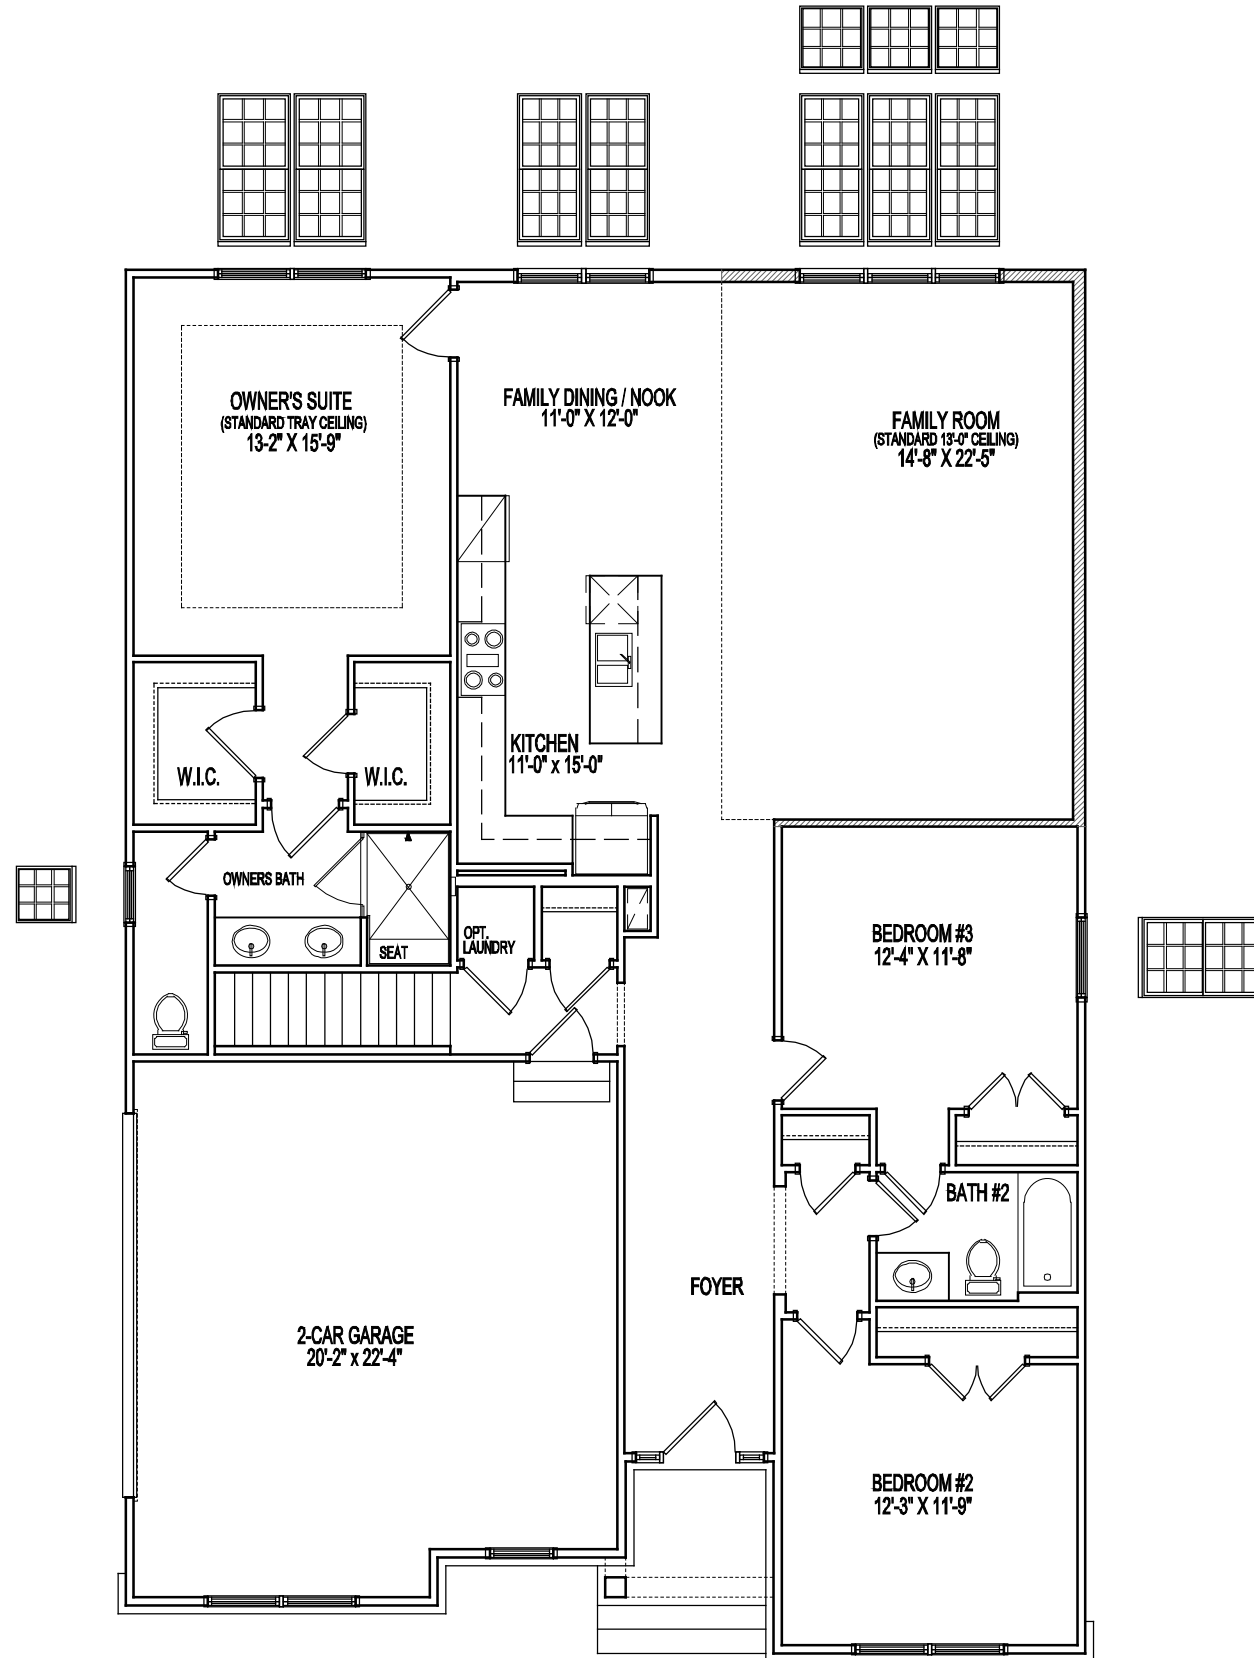


STANDARD FIRST FLOOR PLAN
STANDARD 9'-0" CEILING

12-16-2024

Room sizes for the Dining Room, Living Room, Library, Foyer, and Bedrooms at the front of the house may increase per Elevation. Alternate Elevations may include Bay or Box Bay Windows as well as building offsets.


See sales manager for floor plan and room size dimensions with Alternate Elevations.

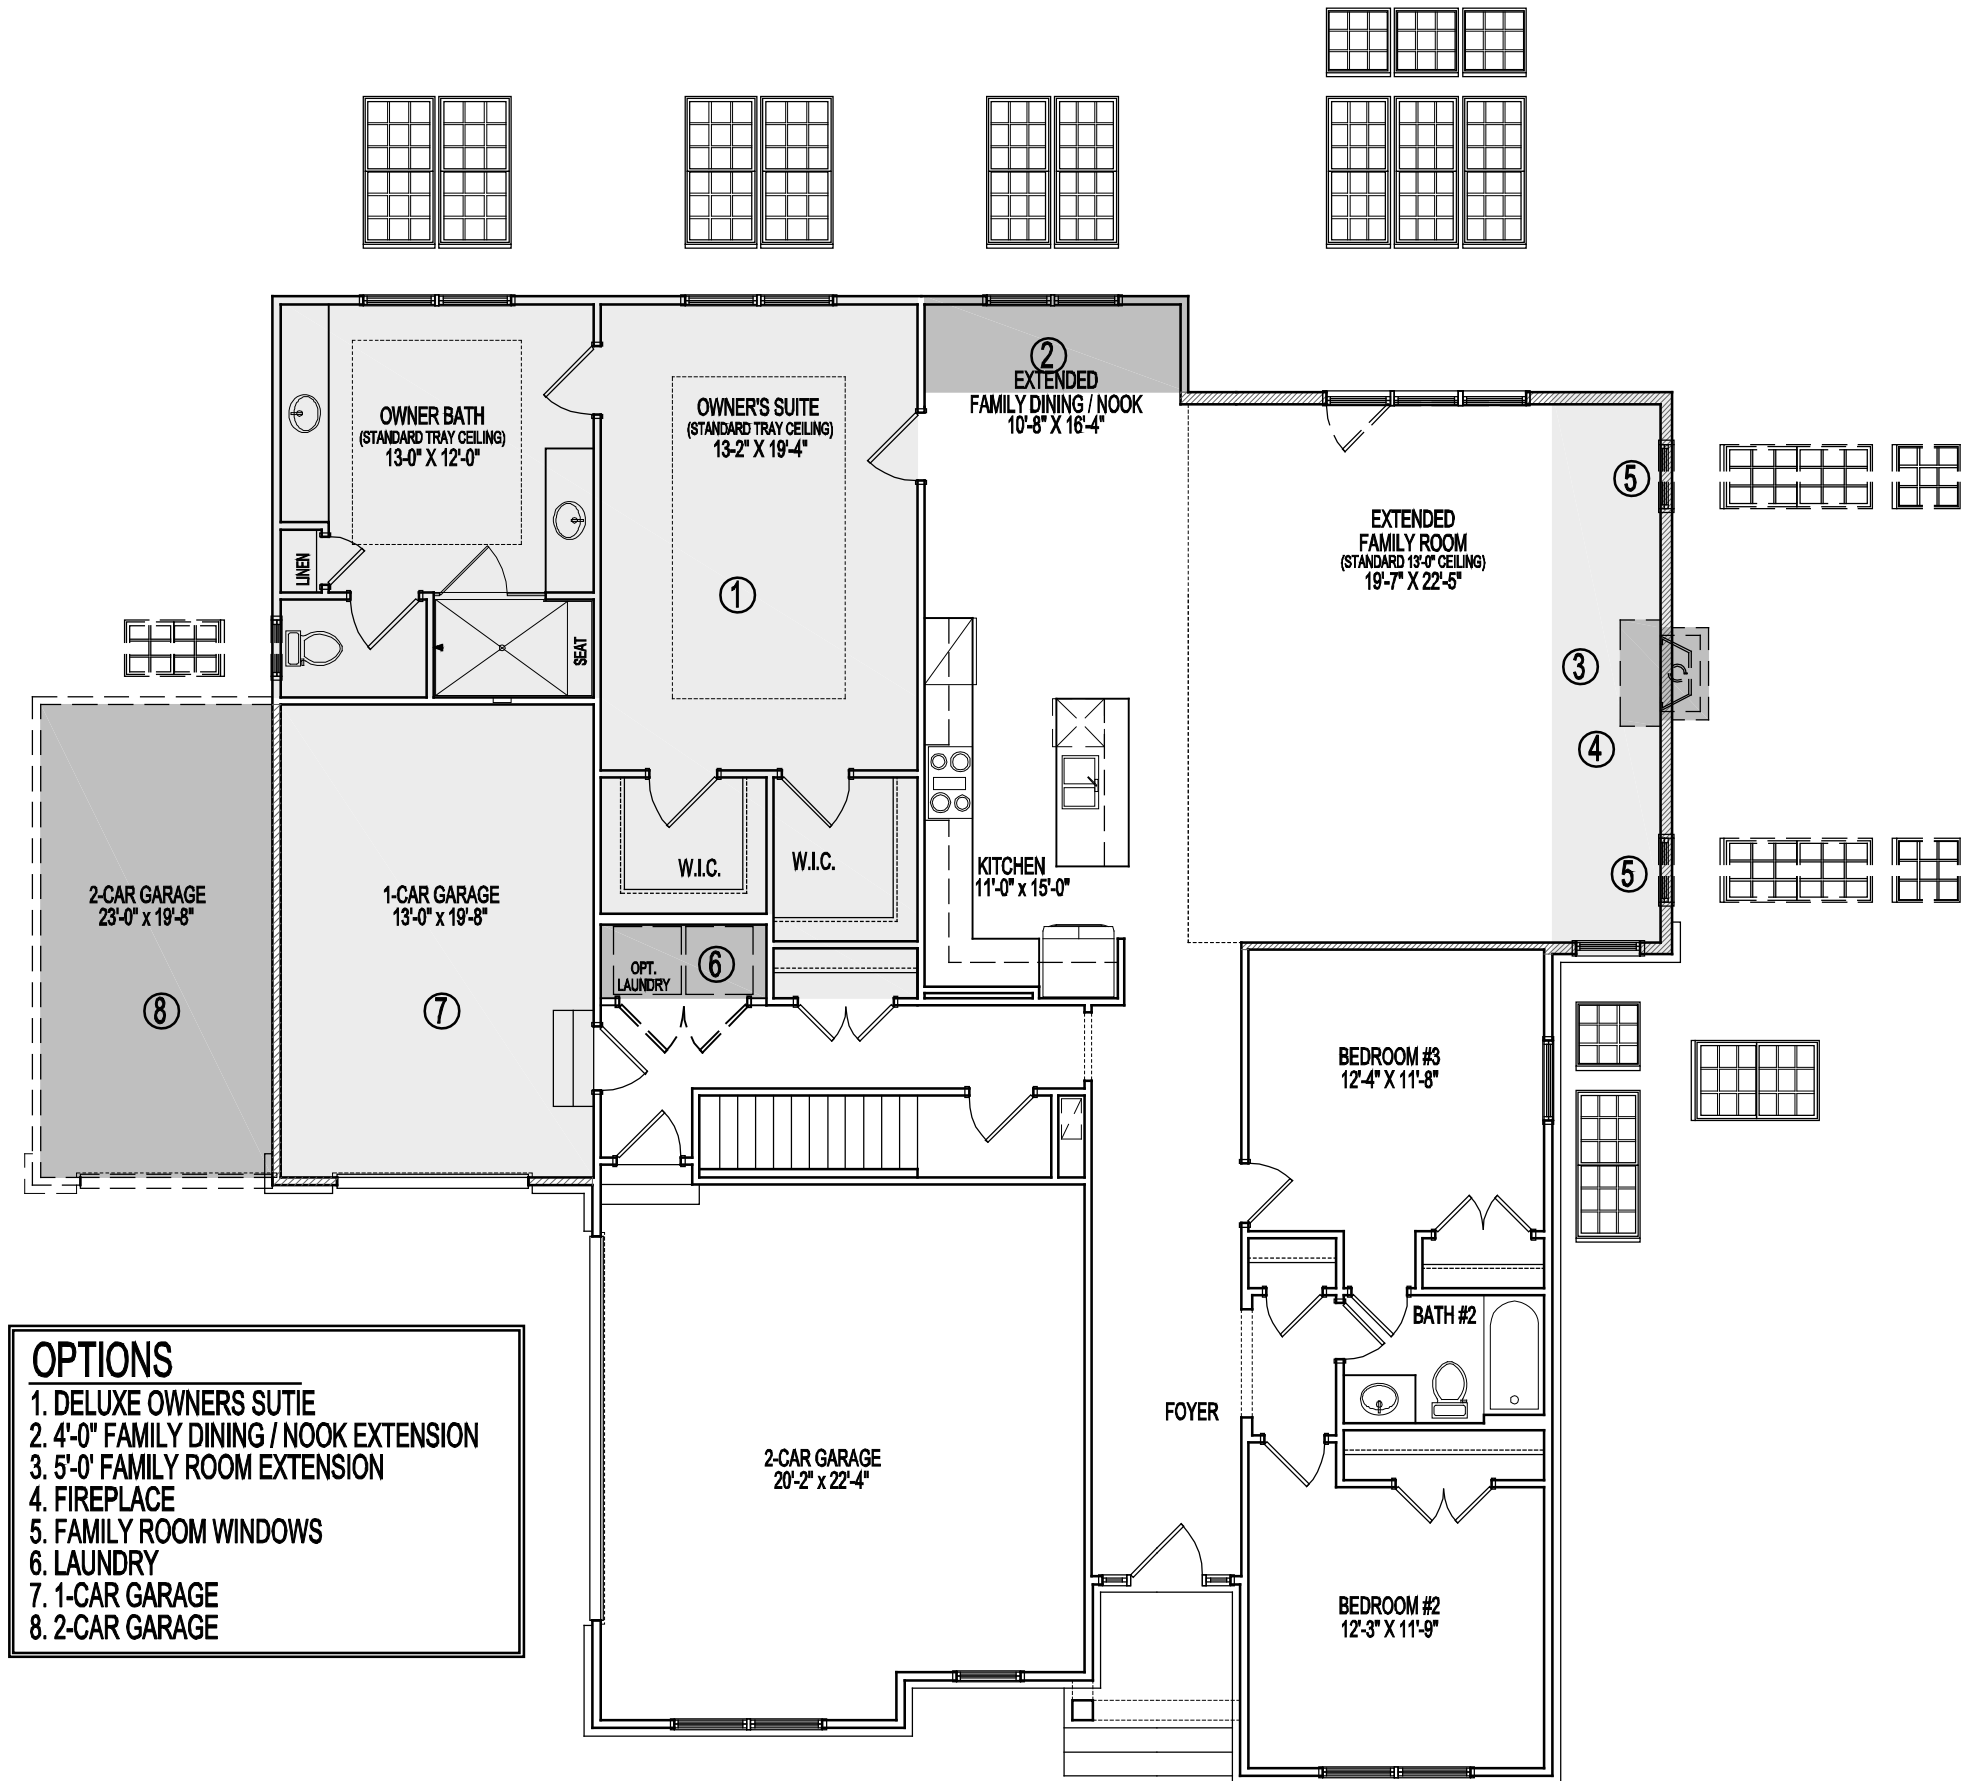


- OPTIONS**
- 1. DELUXE OWNERS SUITE
 - 2. 4'-0" FAMILY DINING / NOOK EXTENSION
 - 3. 5'-0" FAMILY ROOM EXTENSION
 - 4. FIREPLACE
 - 5. FAMILY ROOM WINDOWS
 - 6. LAUNDRY
 - 7. 1-CAR GARAGE
 - 8. 2-CAR GARAGE

Room sizes for the Dining Room, Living Room, Library, Foyer, and Bedrooms at the front of the house may increase per Elevation. Alternate Elevations may include Bay or Box Bay Windows as well as building offsets.
See sales manager for floor plan and room size dimensions with Alternate Elevations.

FIRST FLOOR PLAN
STANDARD 9'-0" CEILING

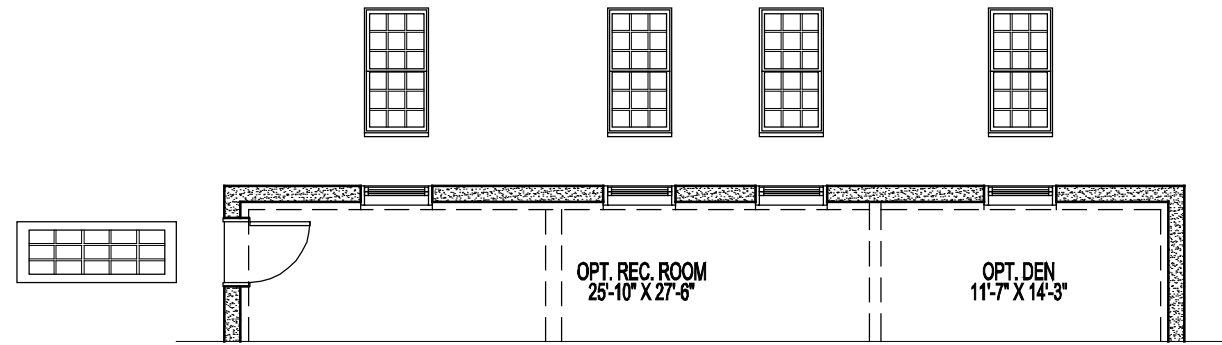


STANDARD FOUNDATION / BASEMENT PLAN
STANDARD 8'-11" CEILING 12-16-2024
W/ WALKOUT

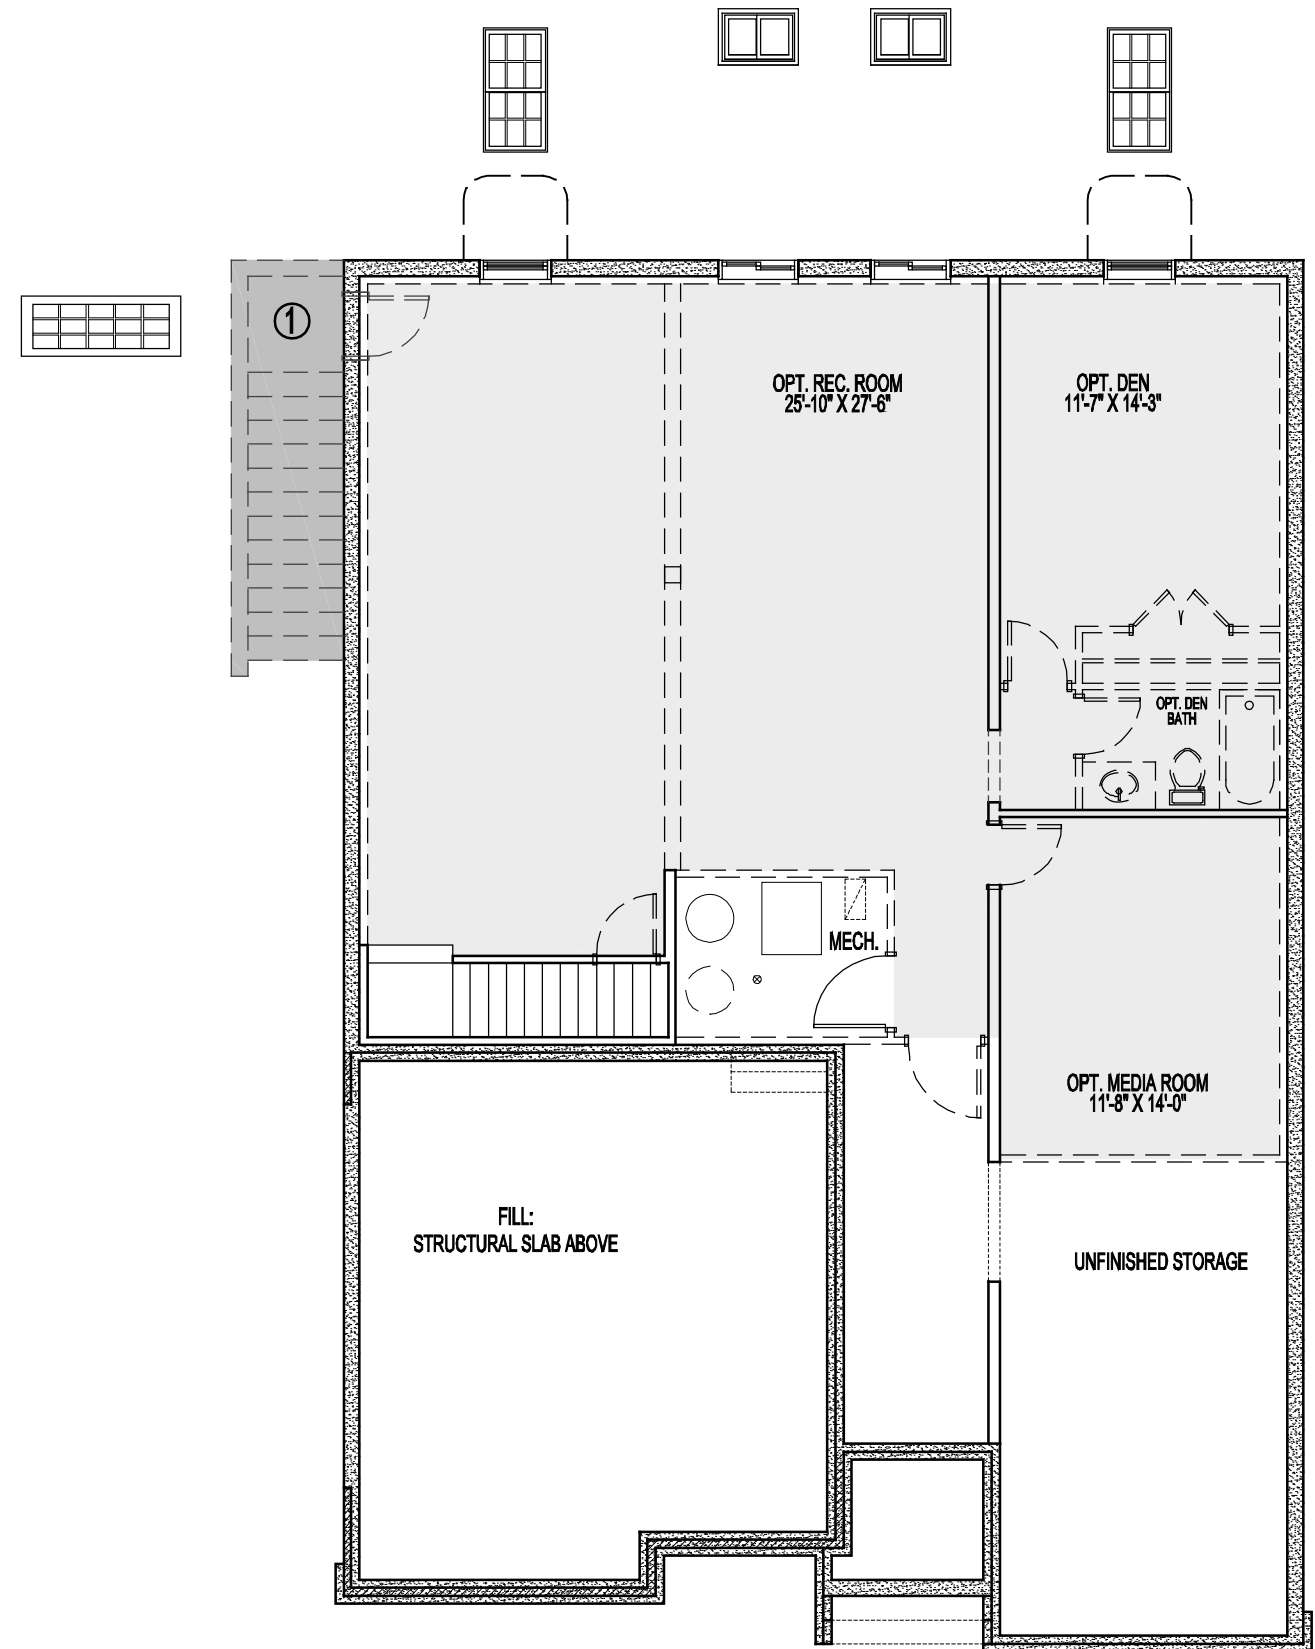

OPTIONS
1. AREAWAY

STANDARD FOUNDATION / BASEMENT PLAN
STANDARD 8'-11" CEILING 12-16-2024

Room sizes for the Dining Room, Living Room, Library, Foyer, and Bedrooms at the front of the house may increase per Elevation. Alternate Elevations may include Bay or Box Bay Windows as well as building offsets.
 See sales manager for floor plan and room size dimensions with Alternate Elevations.

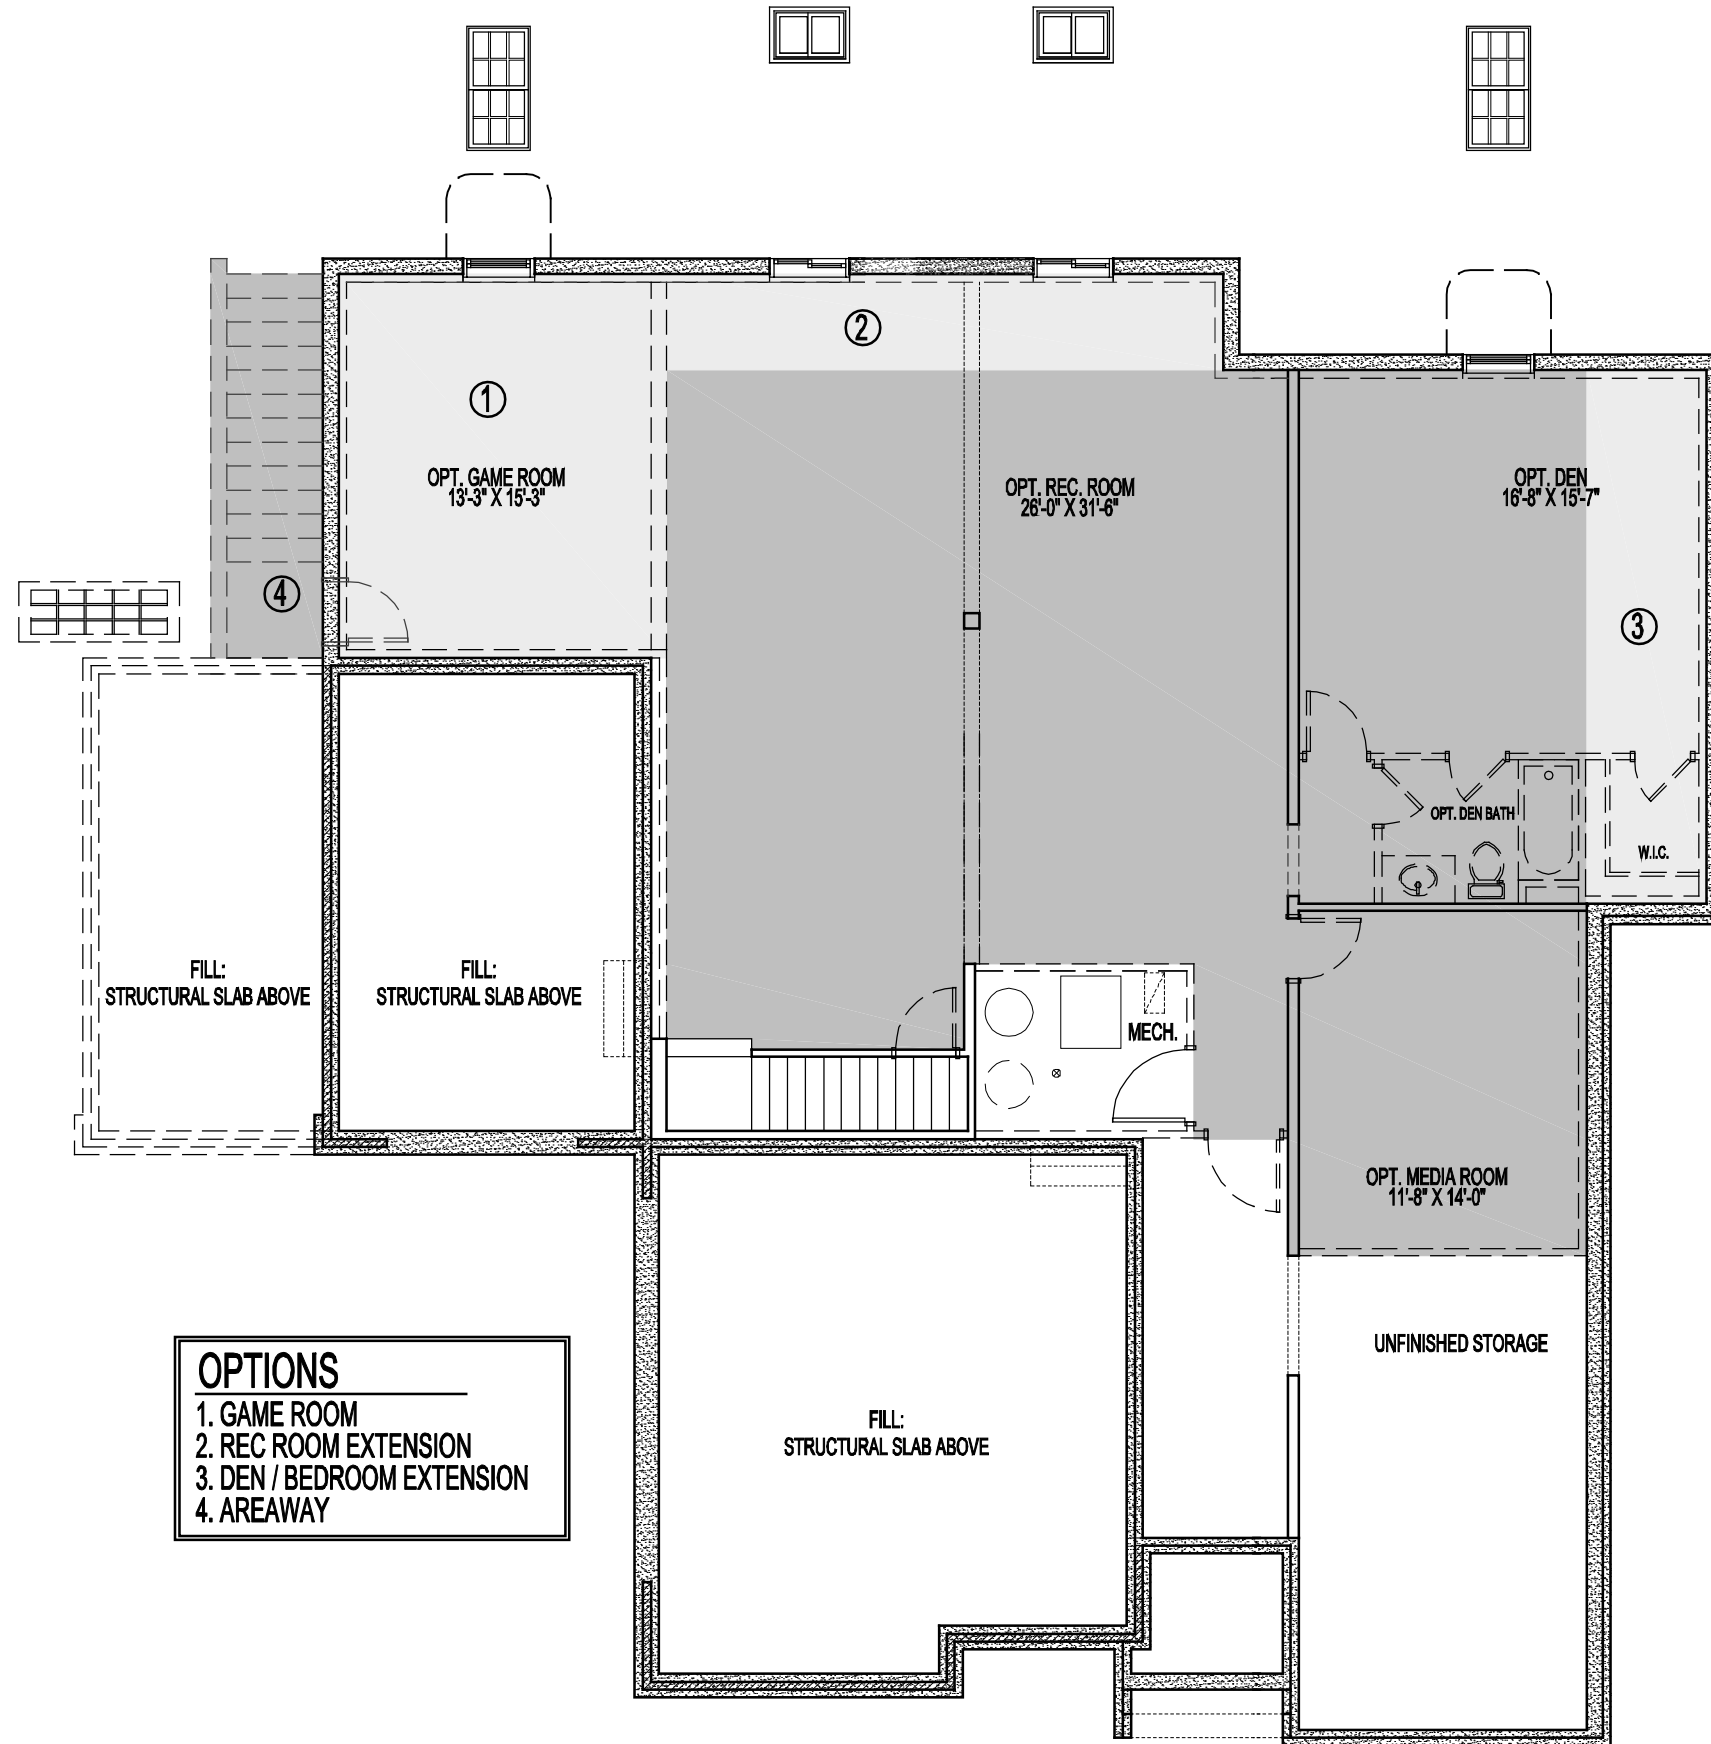

- OPTIONS**
- 1. GAME ROOM
 - 2. REC ROOM EXTENSION
 - 3. DEN / BEDROOM EXTENSION
 - 4. AREAWAY

Room sizes for the Dining Room, Living Room, Library, Foyer, and Bedrooms at the front of the house may increase per Elevation. Alternate Elevations may include Bay or Box Bay Windows as well as building offsets.
See sales manager for floor plan and room size dimensions with Alternate Elevations.

FOUNDATION / BASEMENT PLAN
STANDARD 8'-11" CEILING

12-16-2024