

ASH LAWN

STANDARD PLAN AND STRUCTURAL OPTIONS




Room sizes for the Dining Room, Living Room, Library, Foyer, and Bedrooms at the front of the house may increase per Elevation. Alternate Elevations may include Bay or Box Bay Windows as well as building offsets.

See sales manager for floor plan and room size dimensions with Alternate Elevations.

STANDARD FIRST FLOOR PLAN

06-30-25

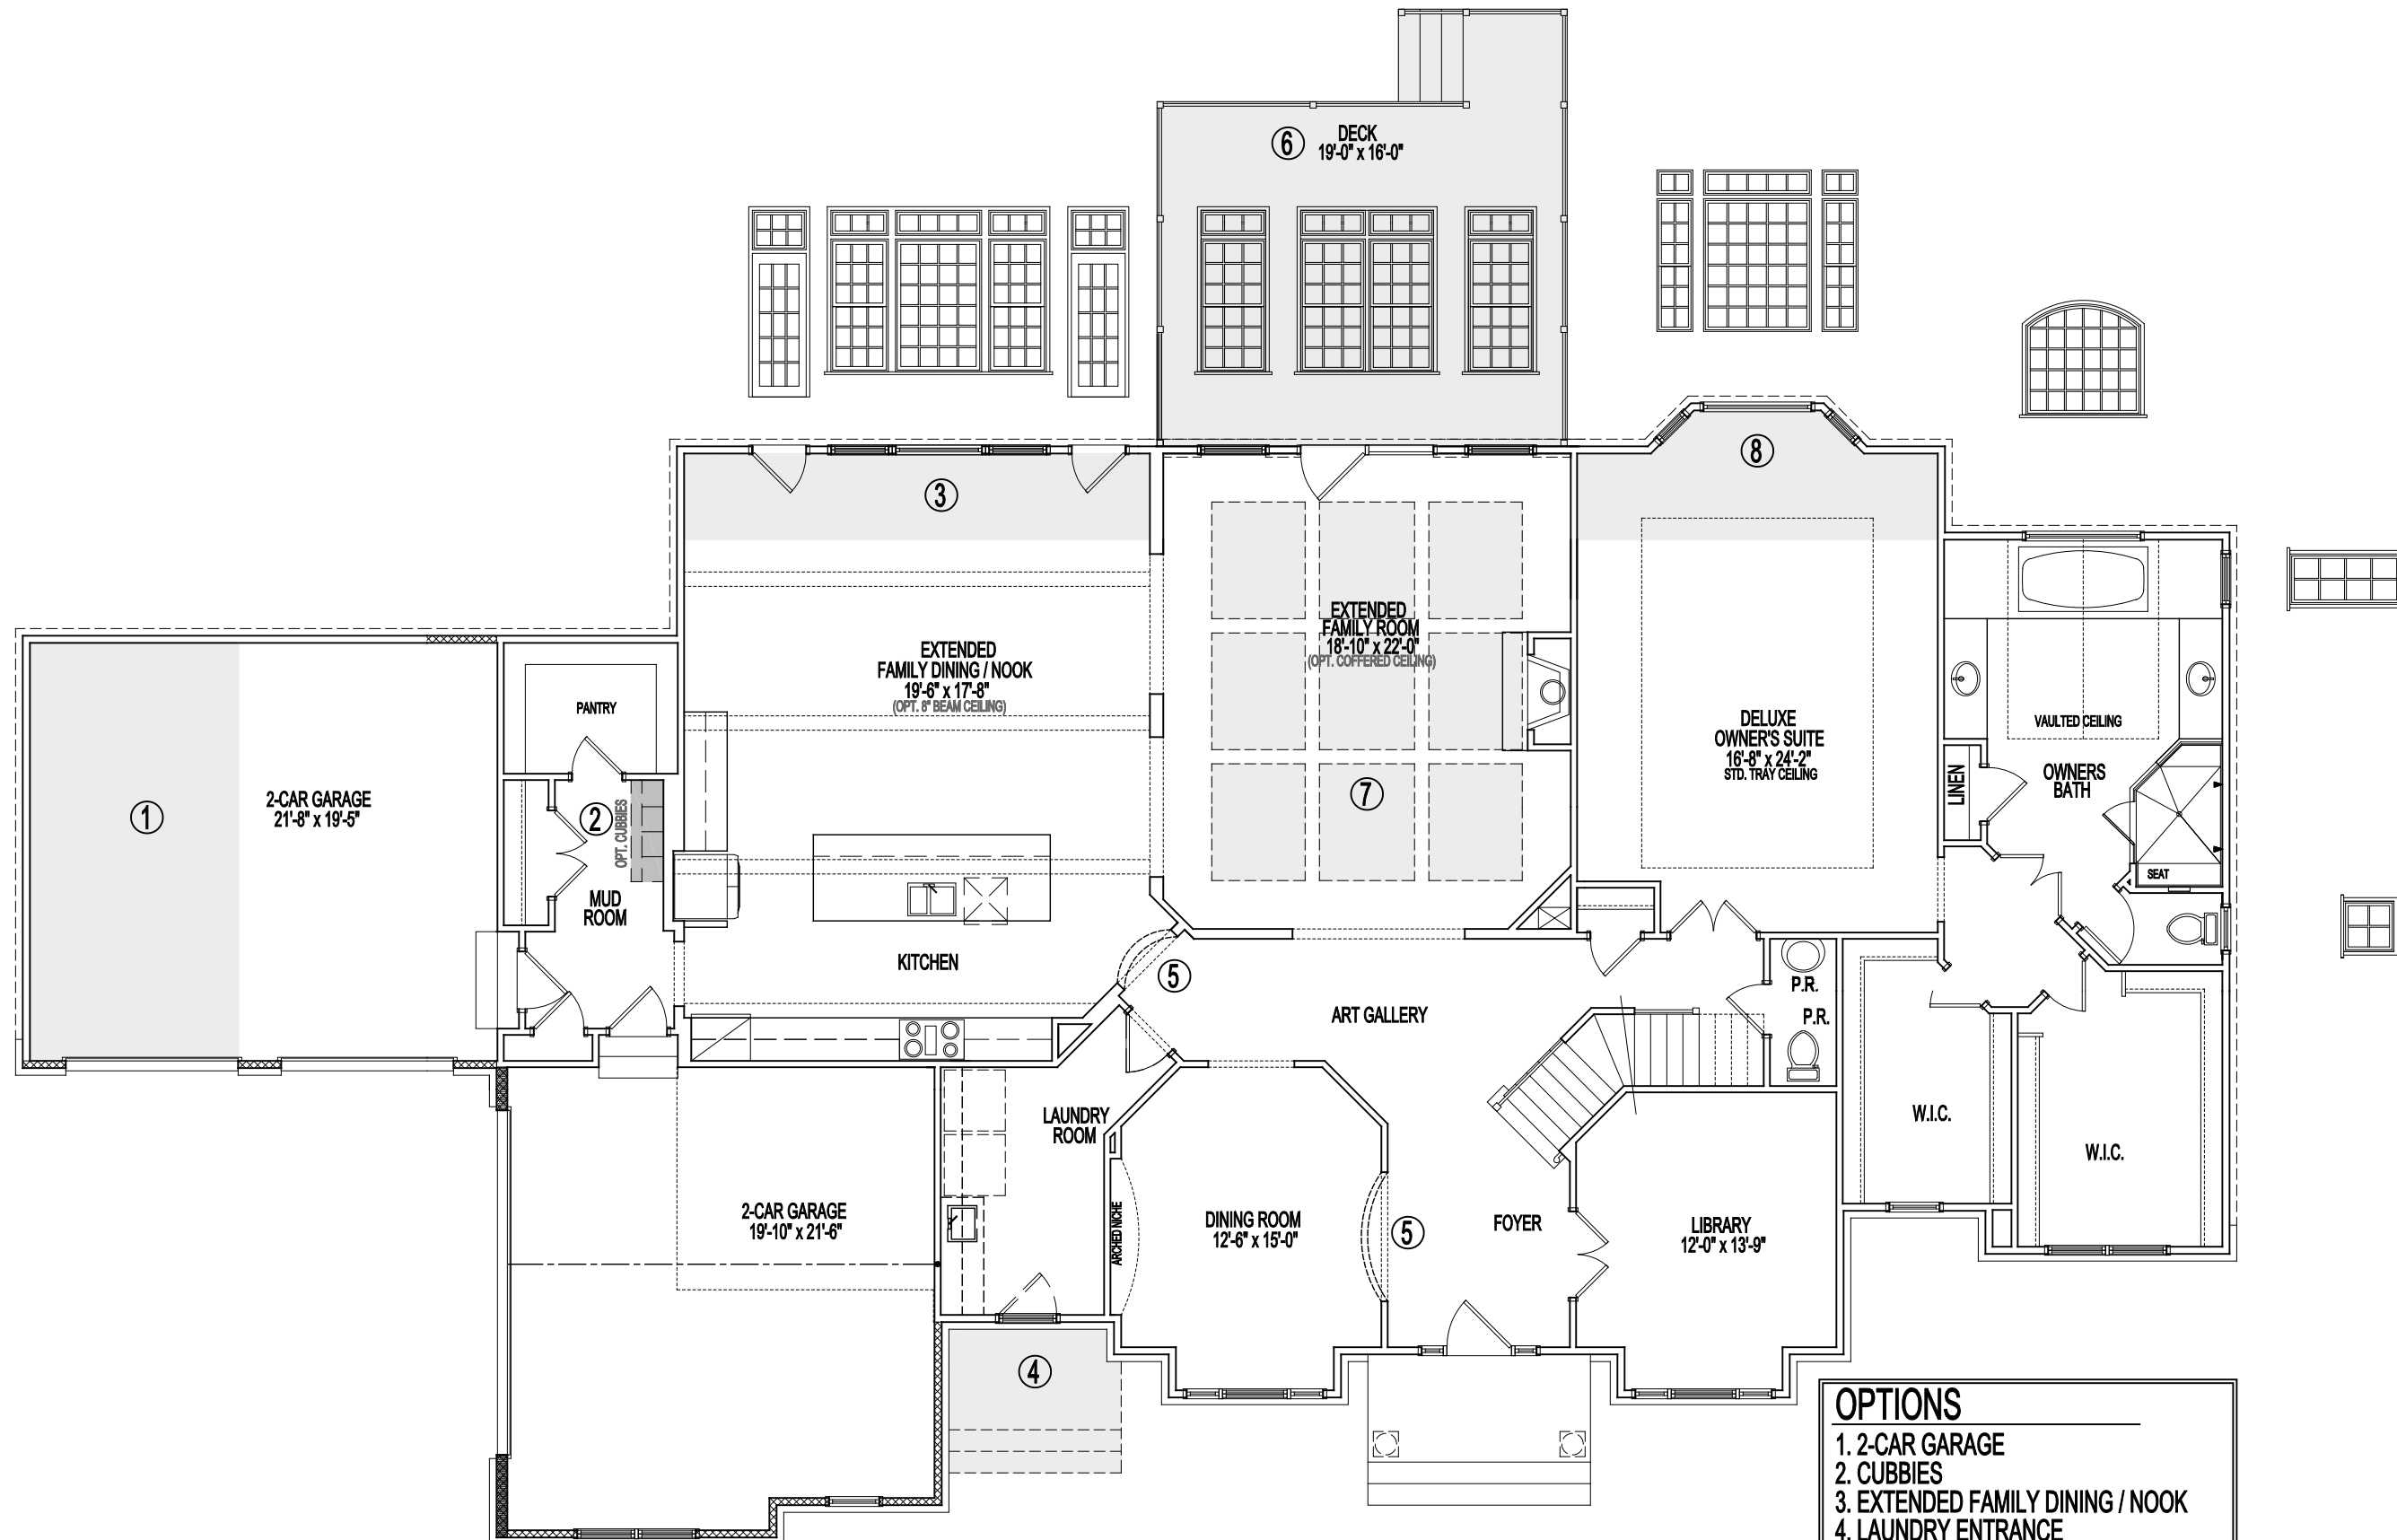

Room sizes for the Dining Room, Living Room, Library, Foyer, and Bedrooms at the front of the house may increase per Elevation. Alternate Elevations may include Bay or Box Bay Windows as well as building offsets.

See sales manager for floor plan and room size dimensions with Alternate Elevations.

FIRST FLOOR PLAN

06-30-25

- OPTIONS**
- 1. 2-CAR GARAGE
 - 2. CUBBIES
 - 3. EXTENDED FAMILY DINING / NOOK
 - 4. LAUNDRY ENTRANCE
 - 5. ARCHED OPENINGS
 - 6. DECK
 - 7. COFFERED CEILING
 - 8. DELUXE OWNER'S SUITE

MULTI-GENERATIONAL LIVING OPTIONS



Room sizes for the Dining Room, Living Room, Library, Foyer, and Bedrooms at the front of the house may increase per Elevation. Alternate Elevations may include Bay or Box Bay Windows as well as building offsets.
See sales manager for floor plan and room size dimensions with Alternate Elevations.

FIRST FLOOR PLAN

06-30-25


- OPTIONS**
- 1. 2-CAR GARAGE
 - 2. IN-LAW SUITE
 - 3. CUBBIES



Room sizes for the Dining Room, Living Room, Library, Foyer, and Bedrooms at the front of the house may increase per Elevation. Alternate Elevations may include Bay or Box Bay Windows as well as building offsets.
See sales manager for floor plan and room size dimensions with Alternate Elevations.

STANDARD SECOND FLOOR PLAN

06-30-25

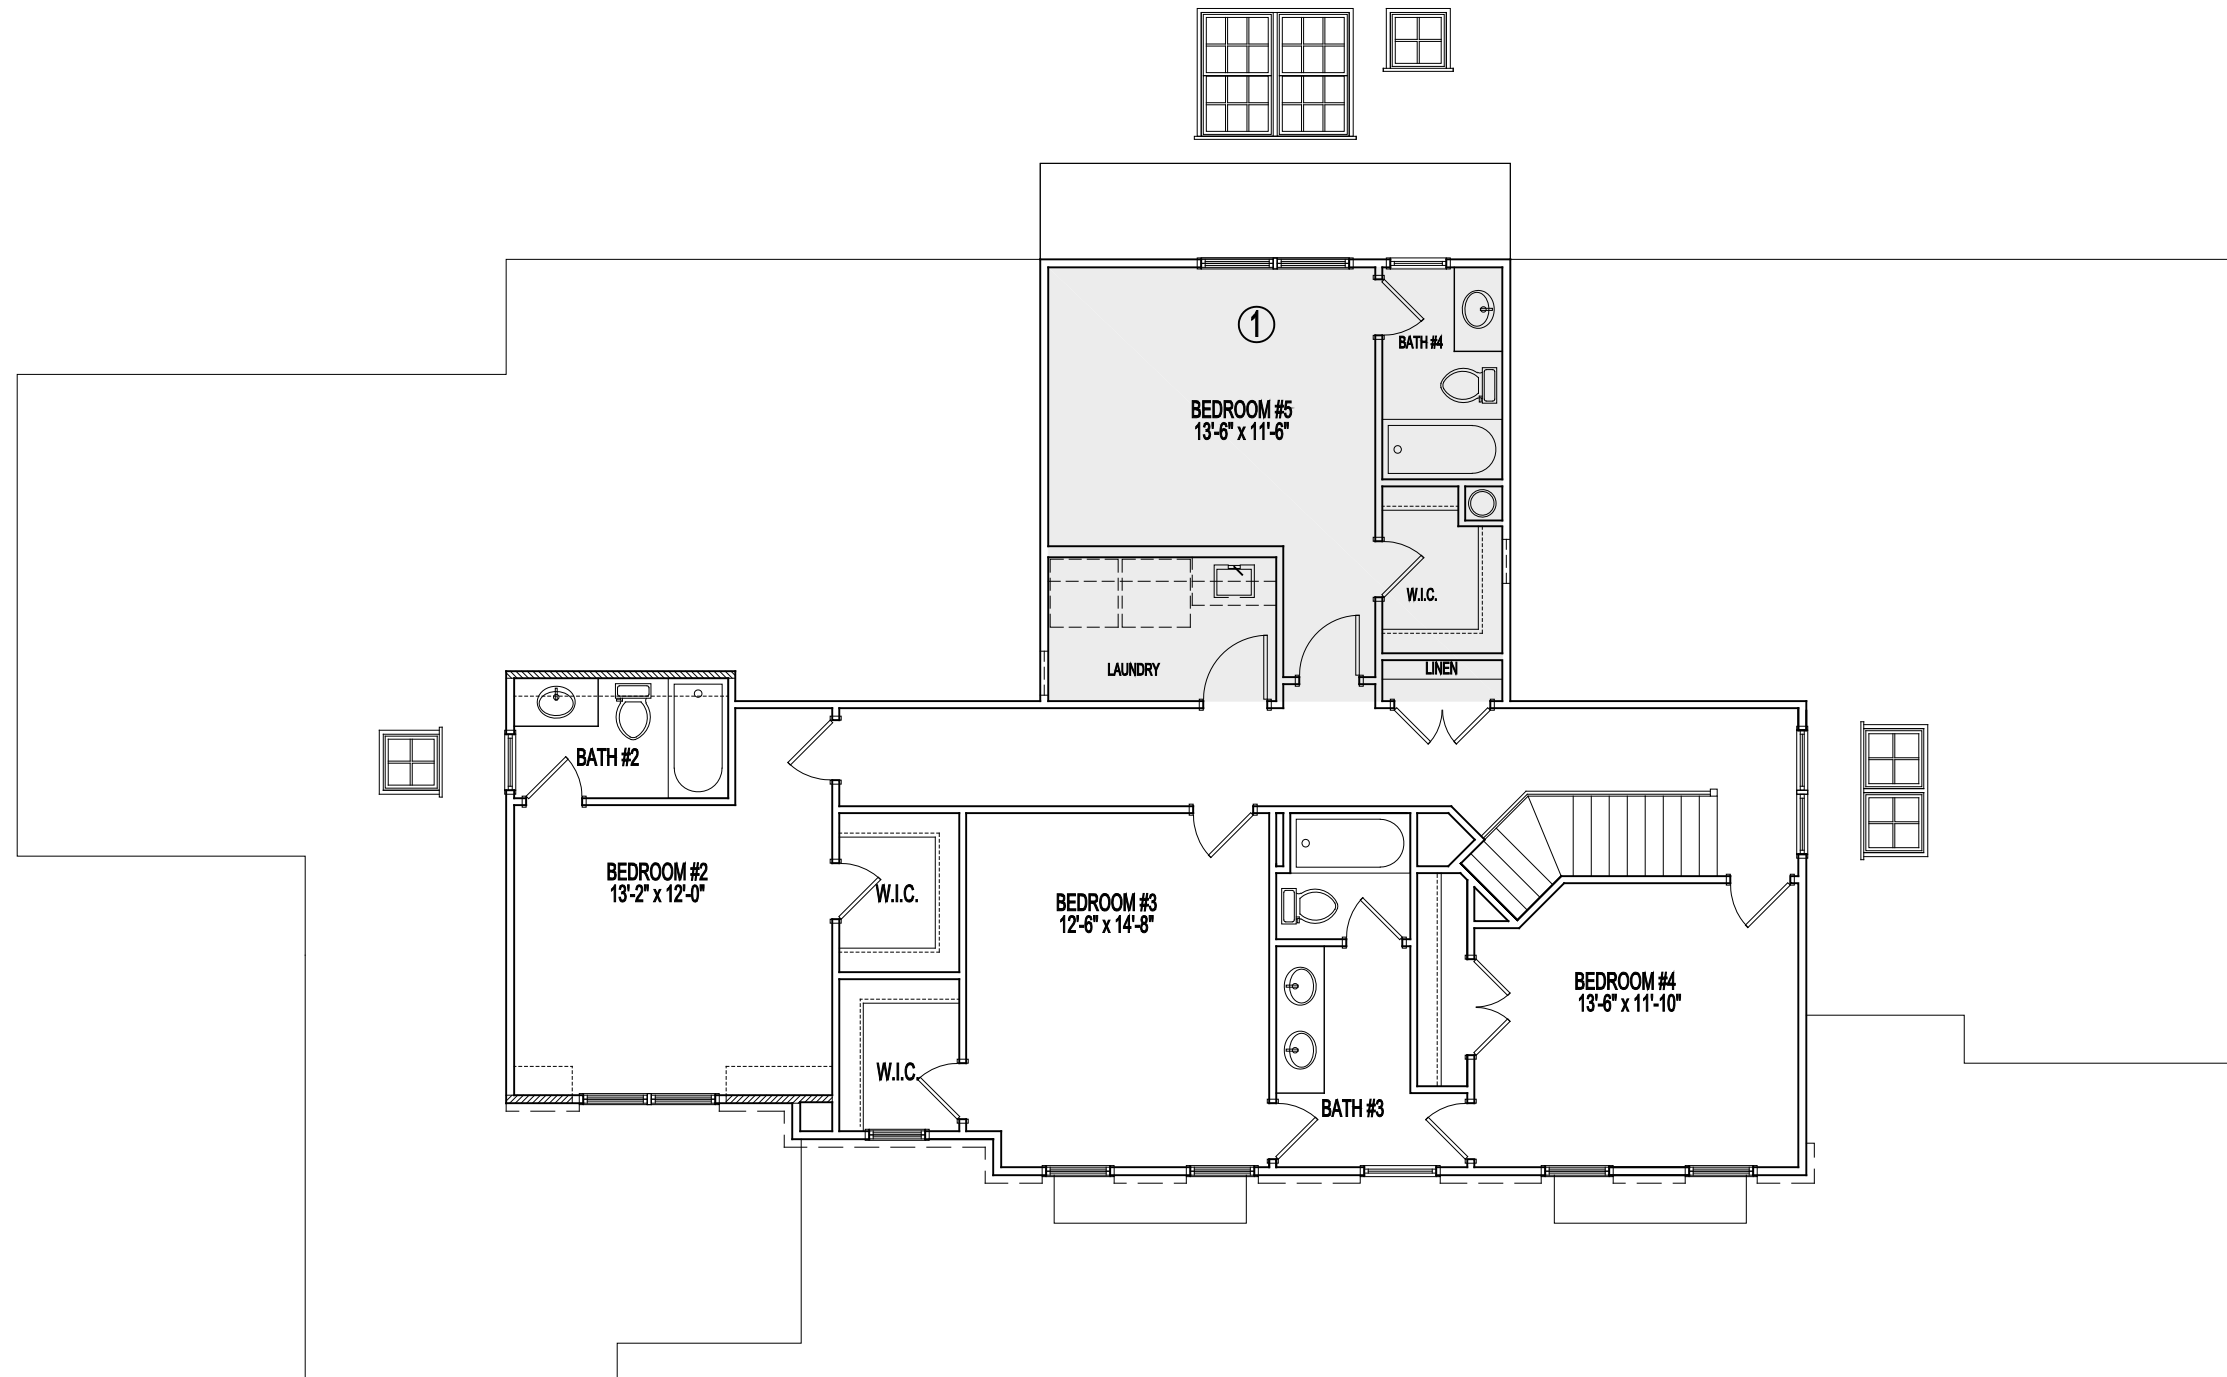


Room sizes for the Dining Room, Living Room, Library, Foyer, and Bedrooms at the front of the house may increase per Elevation. Alternate Elevations may include Bay or Box Bay Windows as well as building offsets.
See sales manager for floor plan and room size dimensions with Alternate Elevations.

SECOND FLOOR PLAN

06-30-25

OPTIONS
1. BEDROOM #5

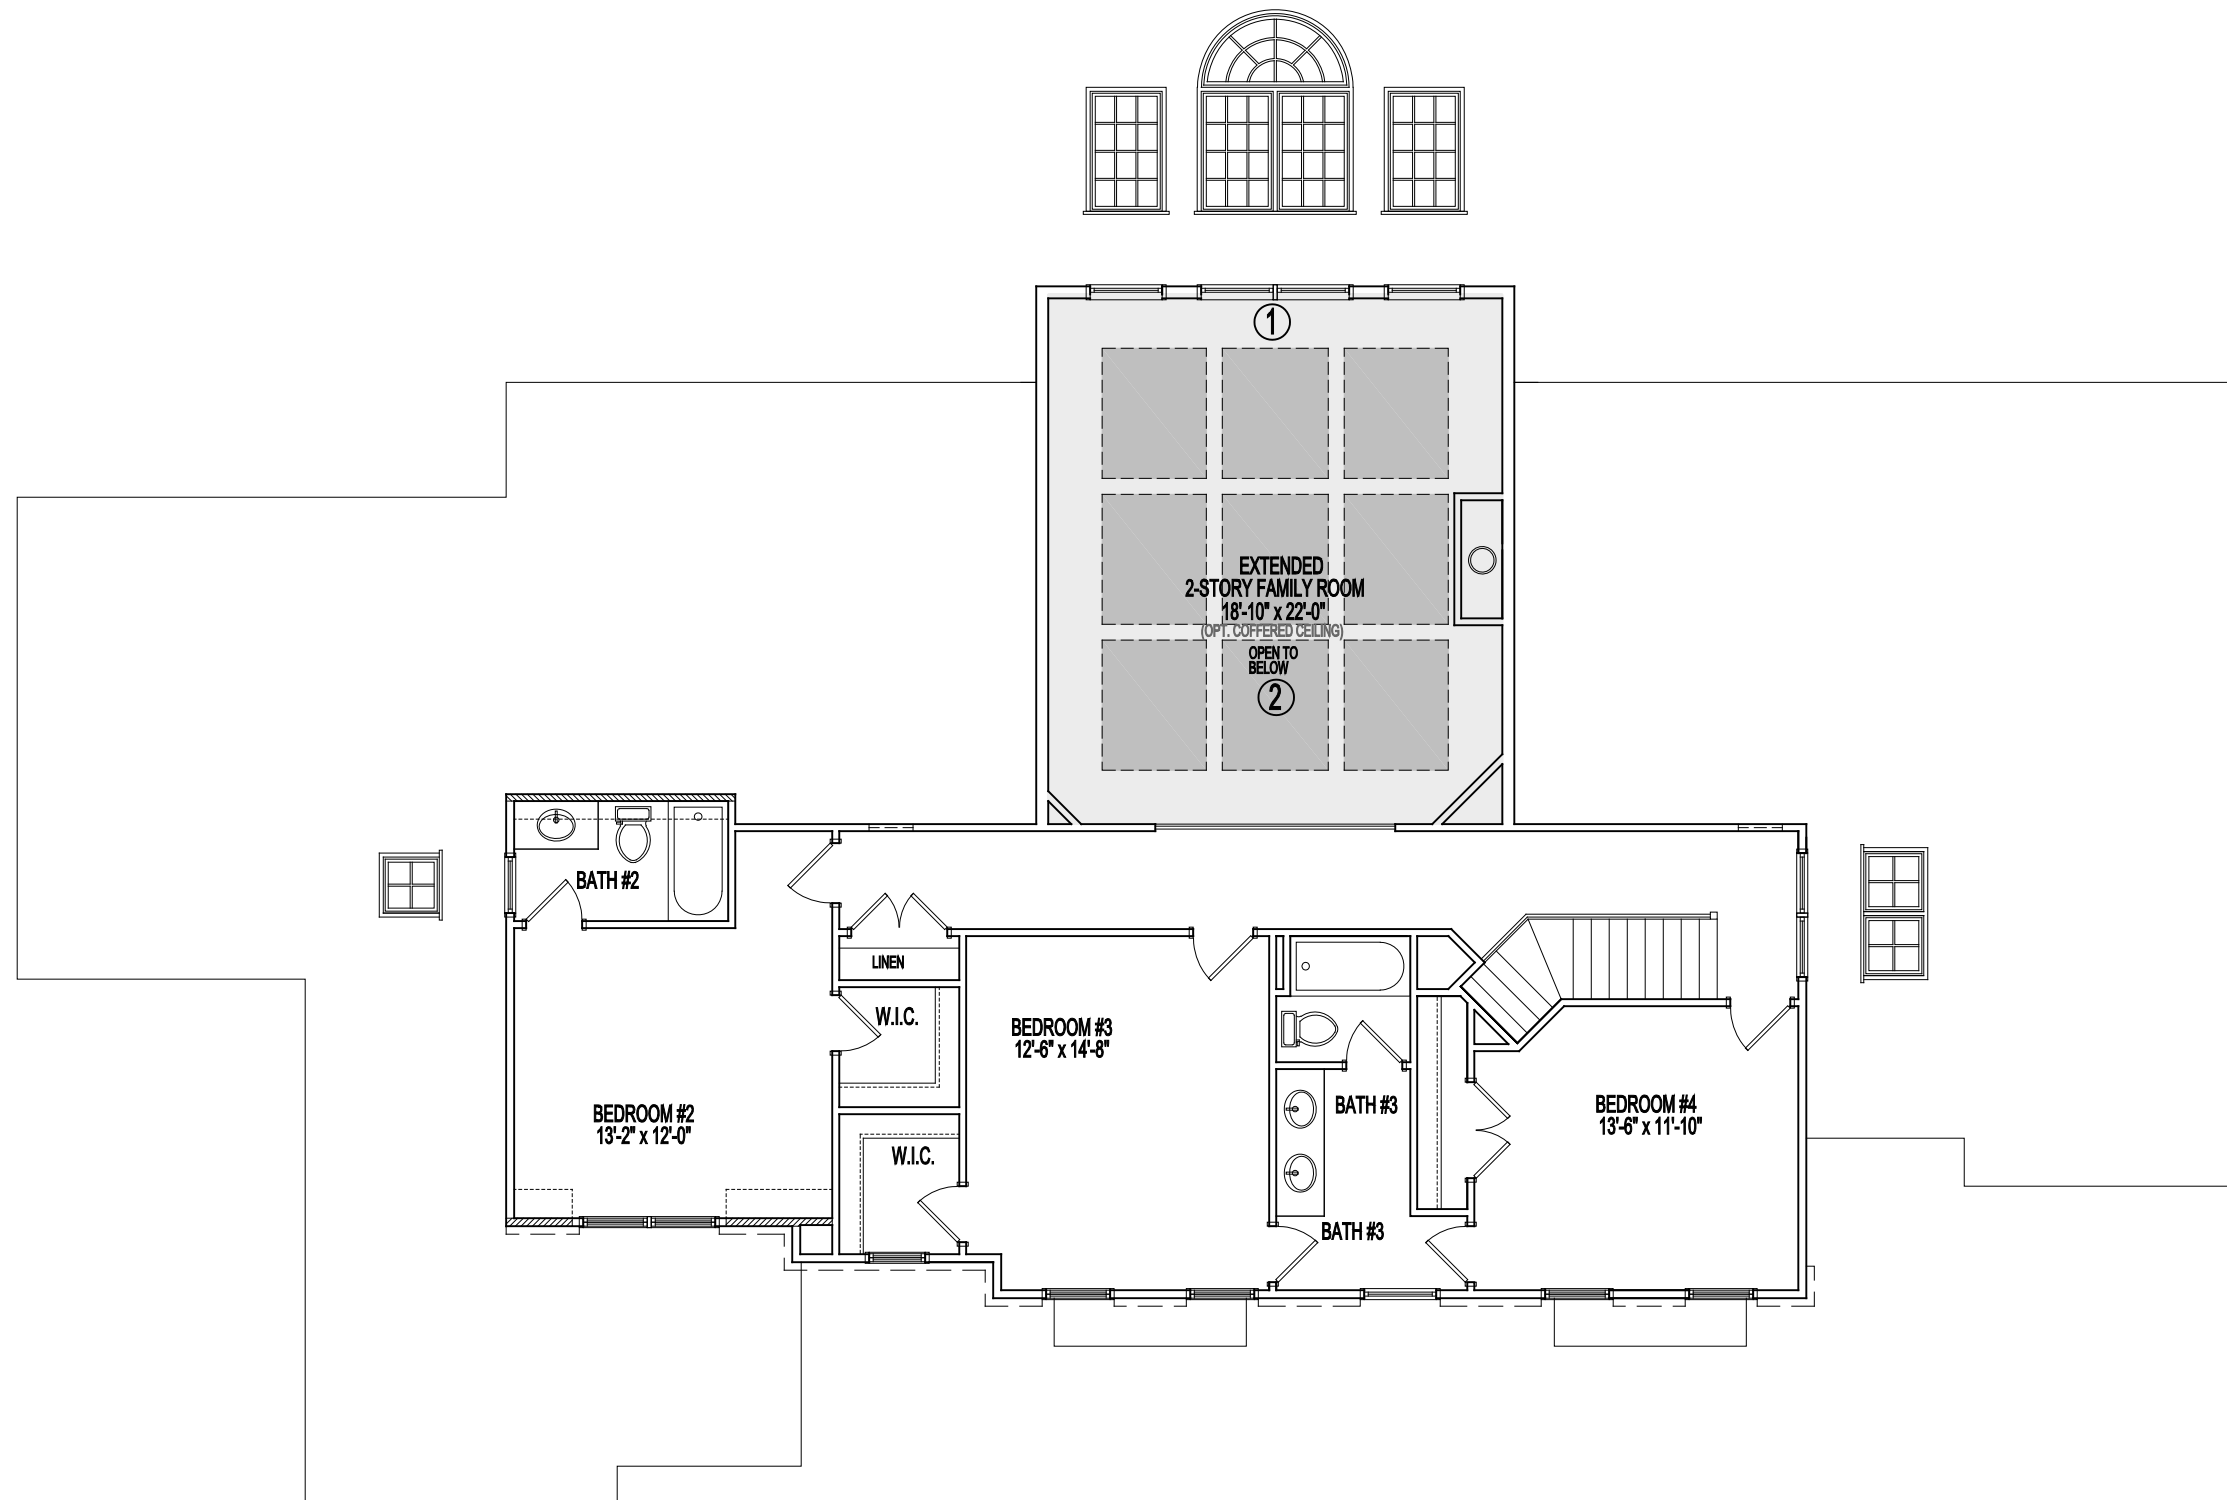


Room sizes for the Dining Room, Living Room, Library, Foyer, and Bedrooms at the front of the house may increase per Elevation. Alternate Elevations may include Bay or Box Bay Windows as well as building offsets.
See sales manager for floor plan and room size dimensions with Alternate Elevations.

SECOND FLOOR PLAN

06-30-25


OPTIONS
 1. EXTENDED 2-STORY FAMILY ROOM
 2. COFFERED CEILING

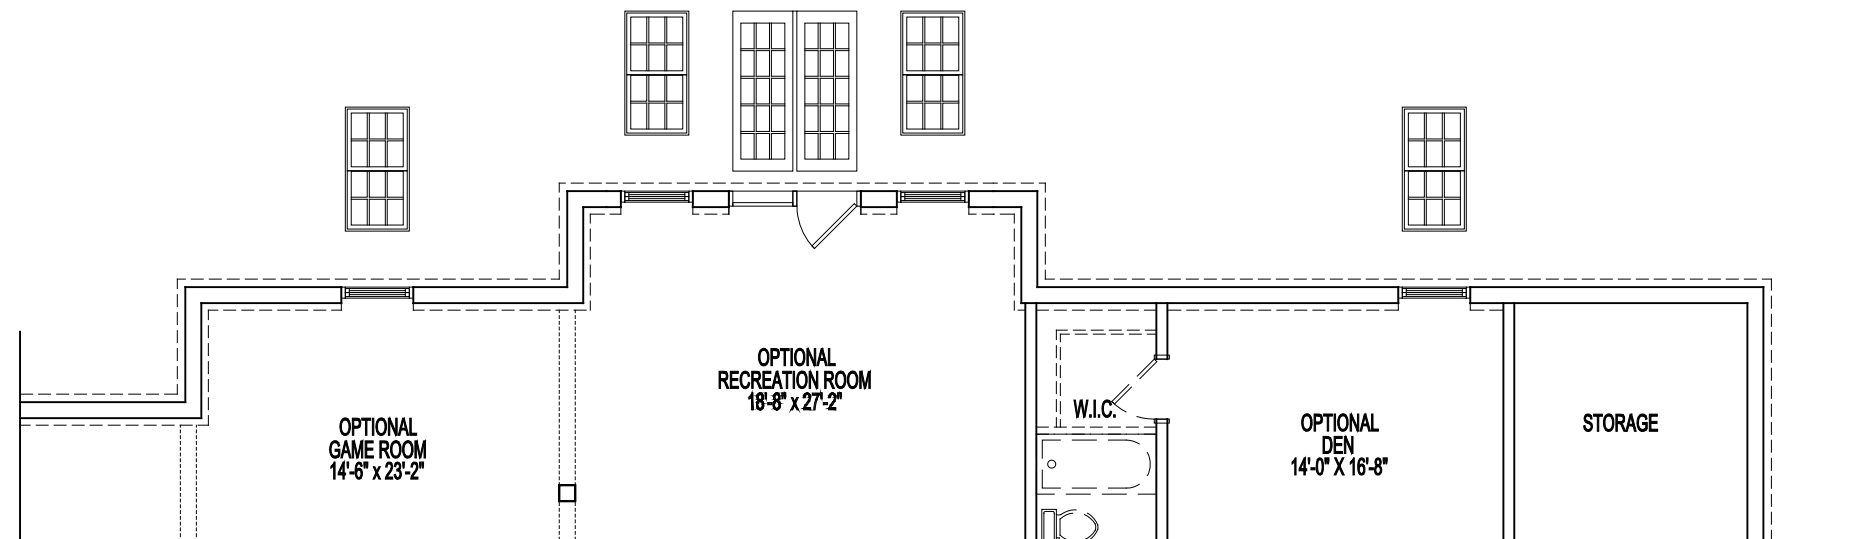

PARTIAL FOUNDATION / BASEMENT PLAN

W/ WALKOUT

06-30-25

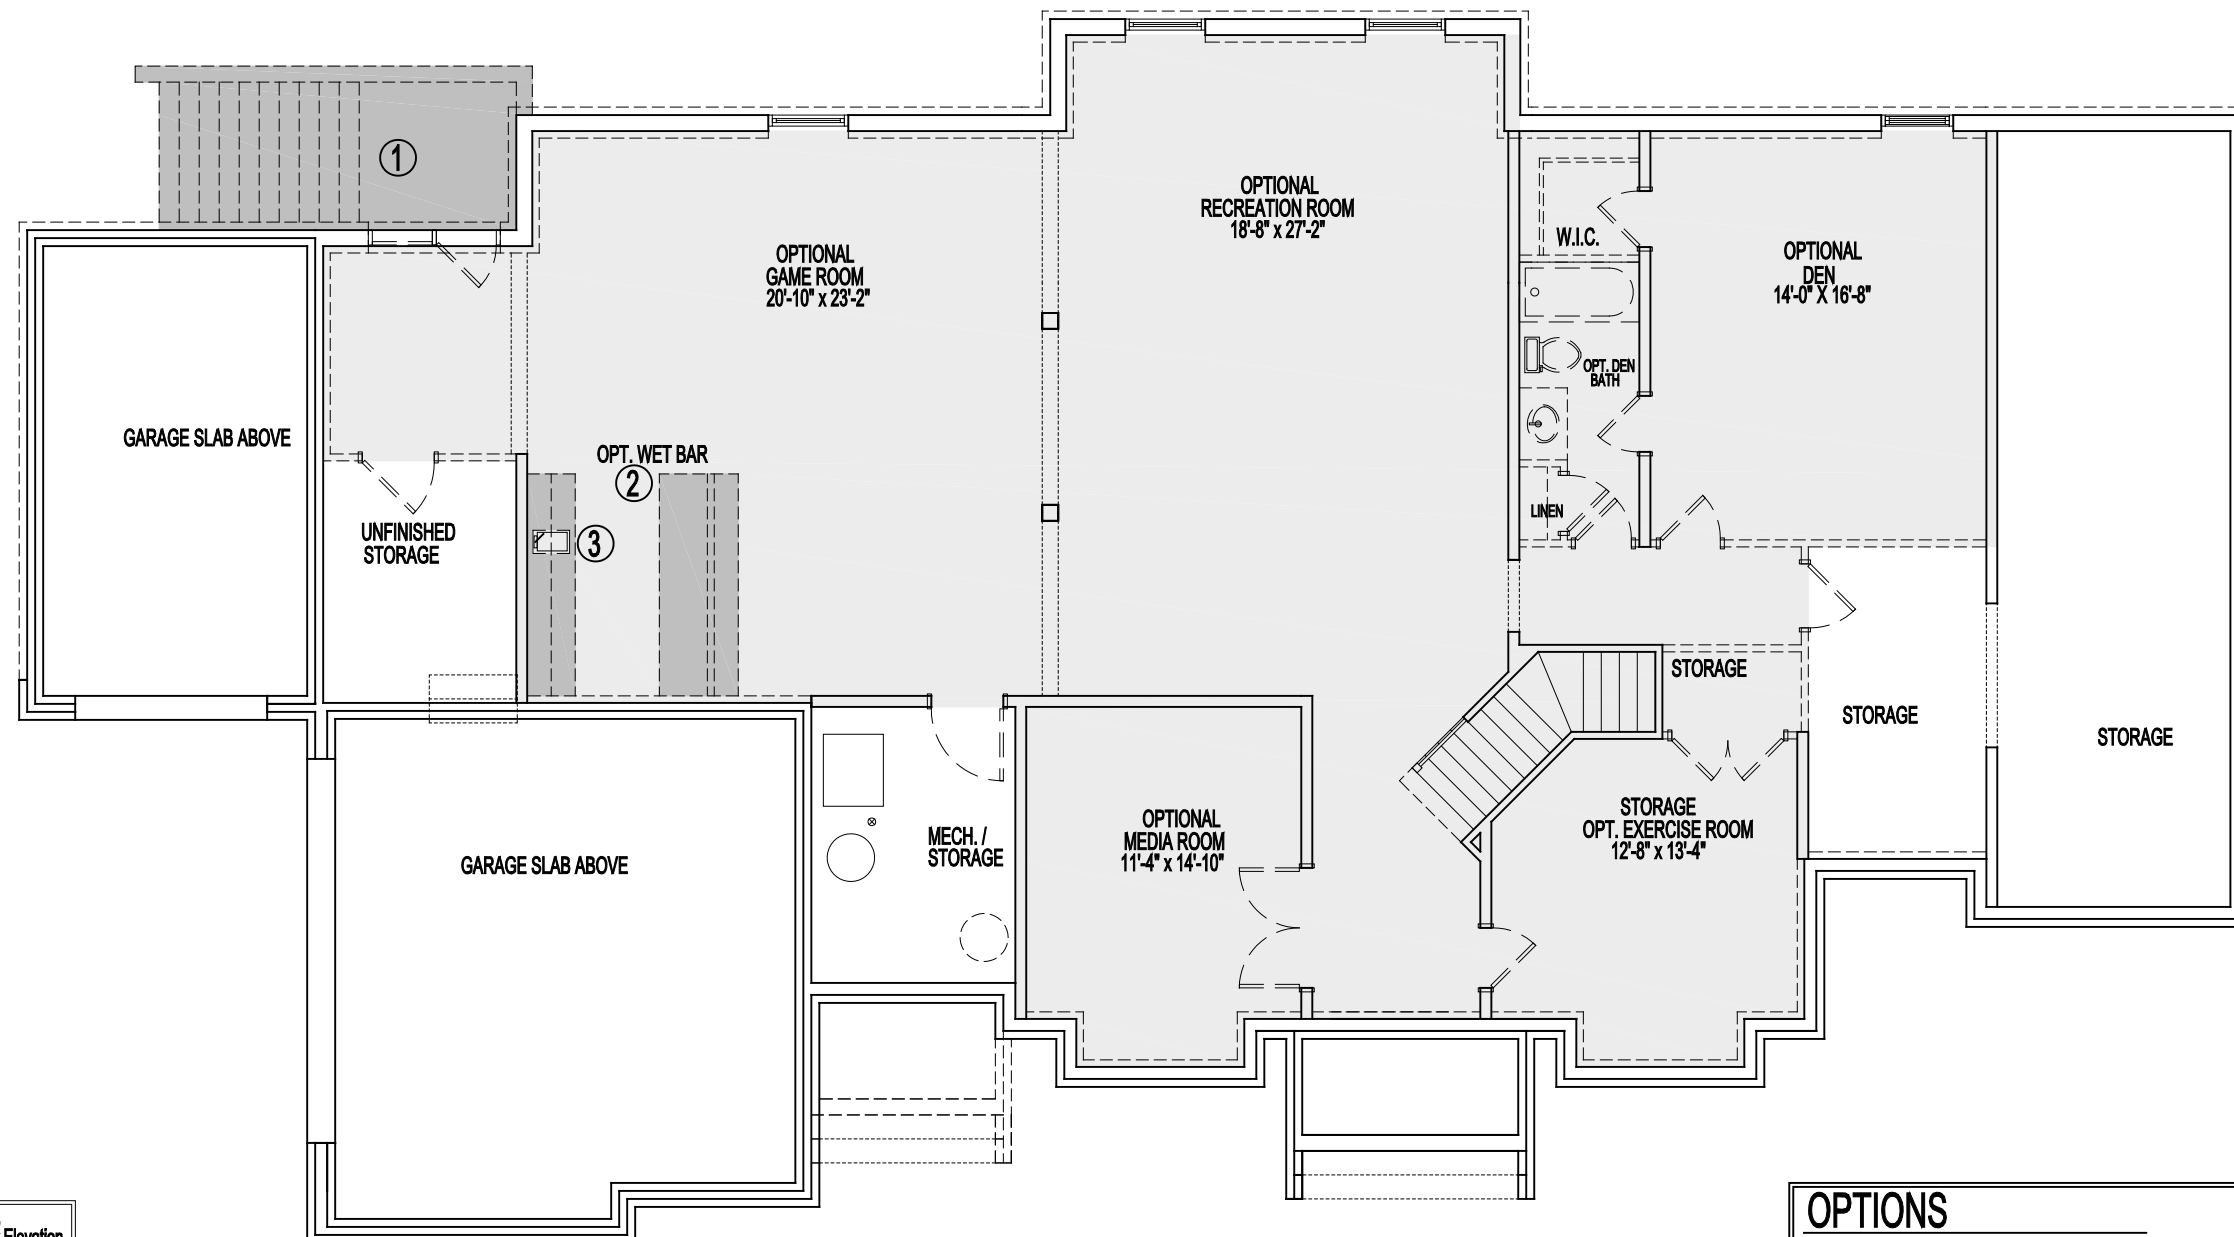

STANDARD FOUNDATION / BASEMENT PLAN


06-30-25

OPTIONS

- 1. AREAWAY
- 2. BAR
- 3. SINK

Room sizes for the Dining Room, Living Room, Library, Foyer, and Bedrooms at the front of the house may increase per Elevation. Alternate Elevations may include Bay or Box Bay Windows as well as building offsets.
See sales manager for floor plan and room size dimensions with Alternate Elevations.


ALTERNATE ELEVATION PARTIAL PLANS

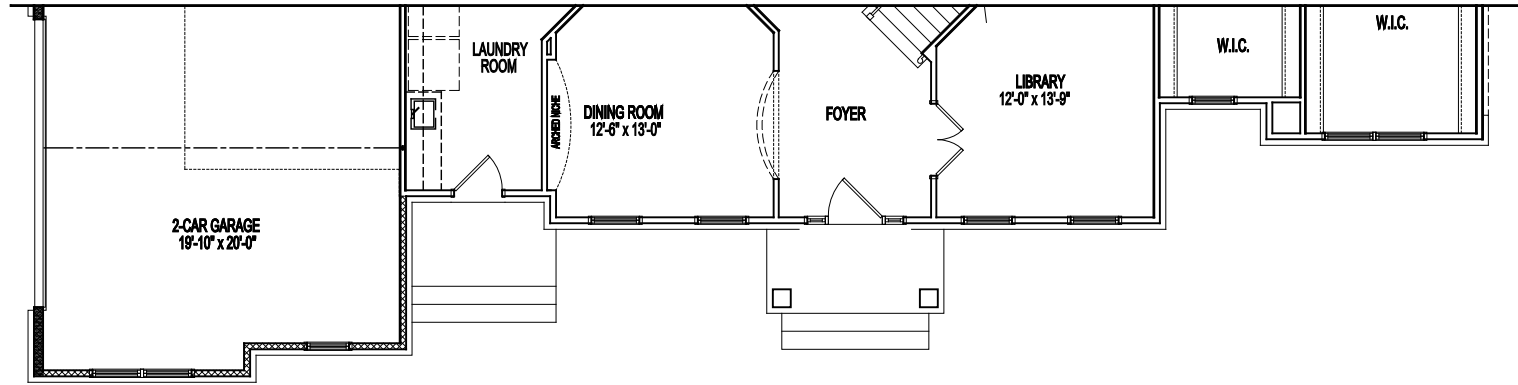

PARTIAL FIRST FLOOR PLAN

ALTERNATE ELEVATION 1A


06-30-25

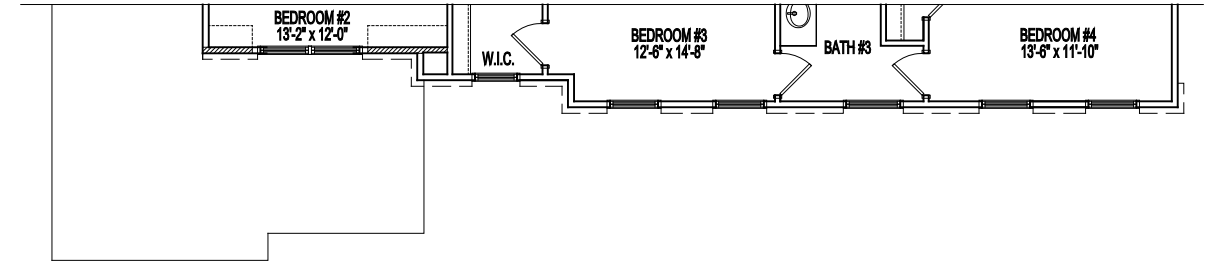

PARTIAL SECOND FLOOR PLAN

ALTERNATE ELEVATION 1 A & B


06-30-25

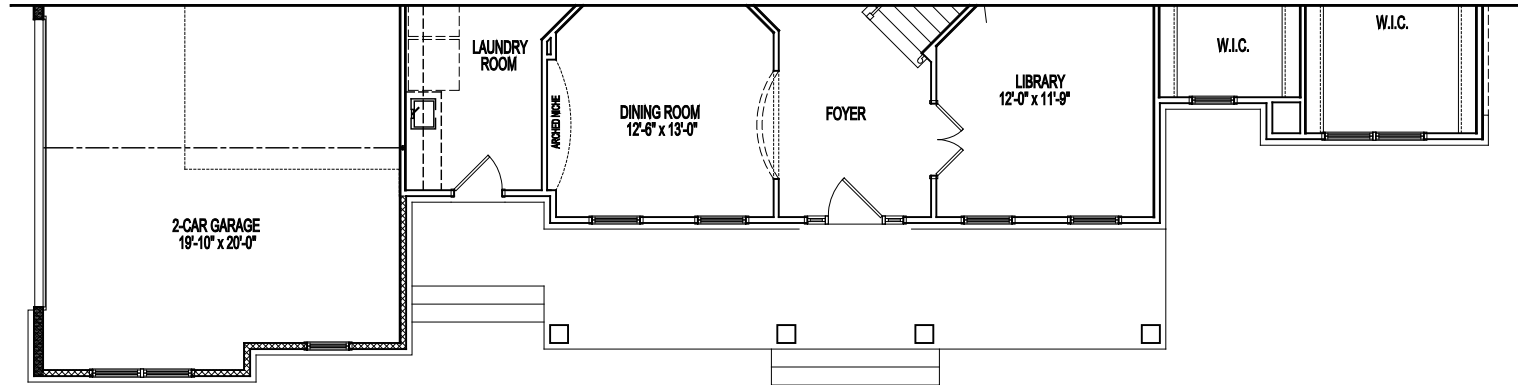

PARTIAL FIRST FLOOR PLAN

ALTERNATE ELEVATION 1B


06-30-25

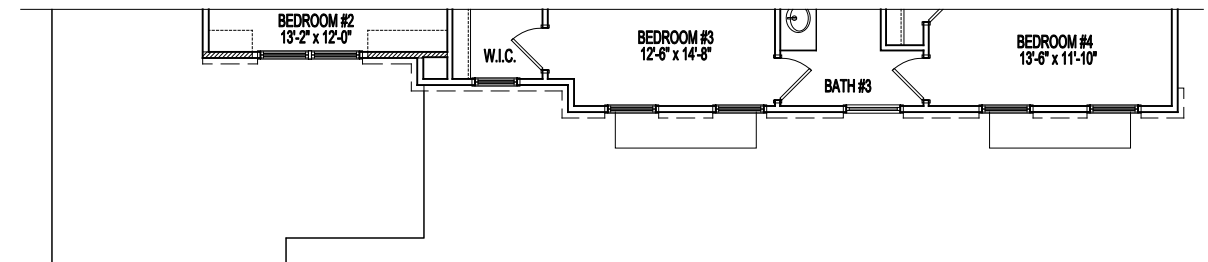

PARTIAL SECOND FLOOR PLAN

ALTERNATE ELEVATION 3B

06-30-25

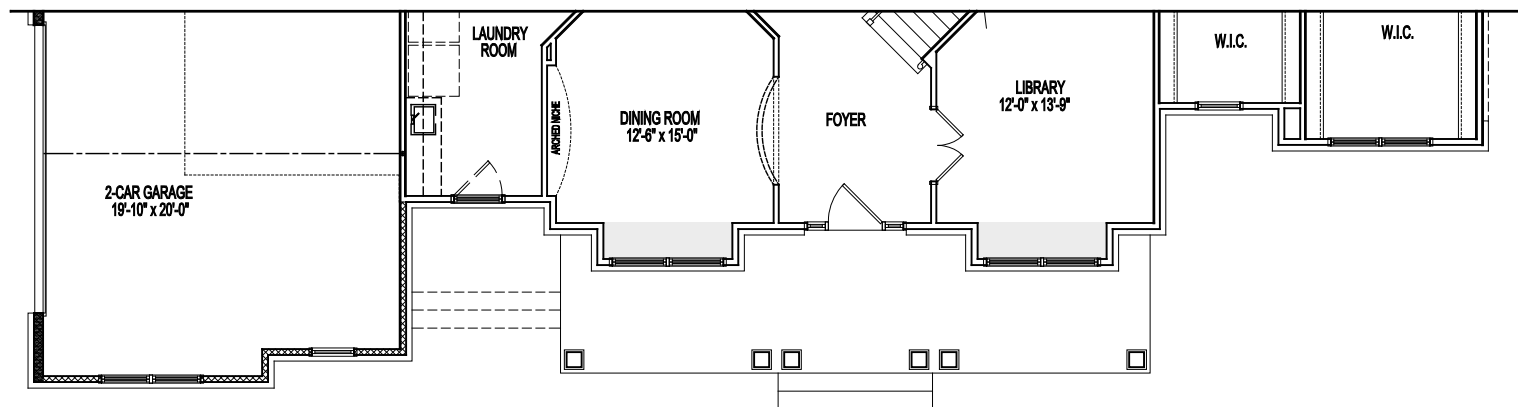

PARTIAL FIRST FLOOR PLAN


ALTERNATE ELEVATION 3B

06-30-25

Room sizes for the Dining Room, Living Room, Library, Foyer, and Bedrooms at the front of the house may increase per Elevation. Alternate Elevations may include Bay or Box Bay Windows as well as building offsets.

See sales manager for floor plan and room size dimensions with Alternate Elevations.


ALTERNATE ELEVATION PARTIAL PLANS

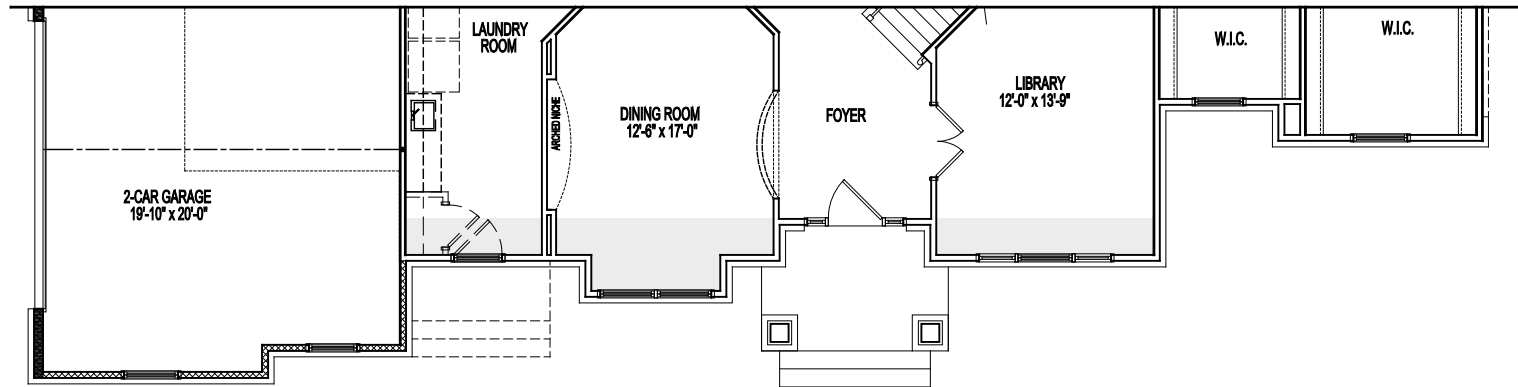

PARTIAL FIRST FLOOR PLAN

ALTERNATE ELEVATION 4A


06-30-25

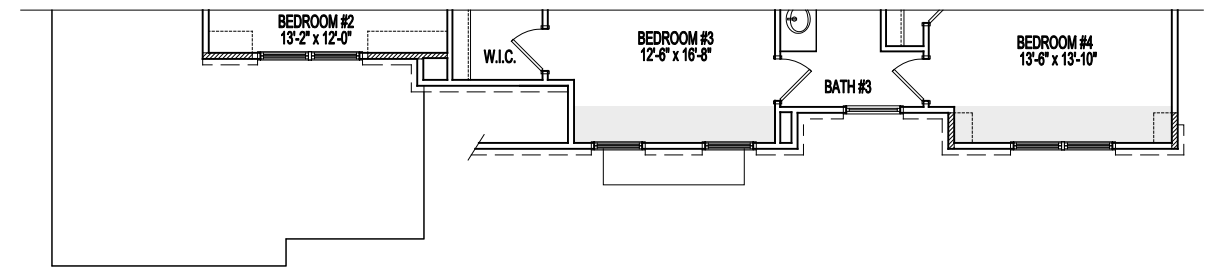

PARTIAL SECOND FLOOR PLAN

ALTERNATE ELEVATION 4 A & B

06-30-25

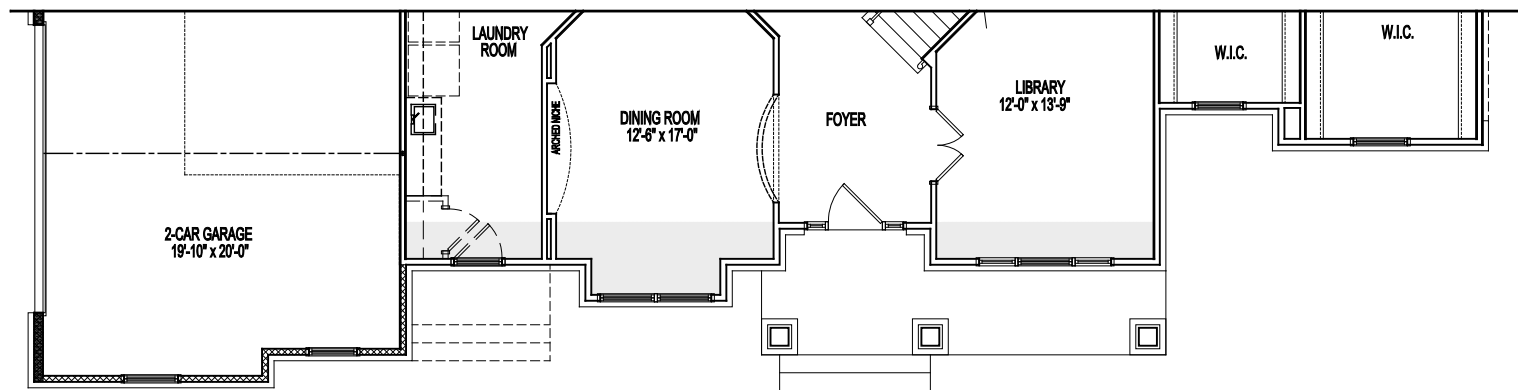


PARTIAL FIRST FLOOR PLAN

ALTERNATE ELEVATION 4B

06-30-25

Room sizes for the Dining Room, Living Room, Library, Foyer, and Bedrooms at the front of the house may increase per Elevation. Alternate Elevations may include Bay or Box Bay Windows as well as building offsets.
See sales manager for floor plan and room size dimensions with Alternate Elevations.


ALTERNATE ELEVATION PARTIAL PLANS

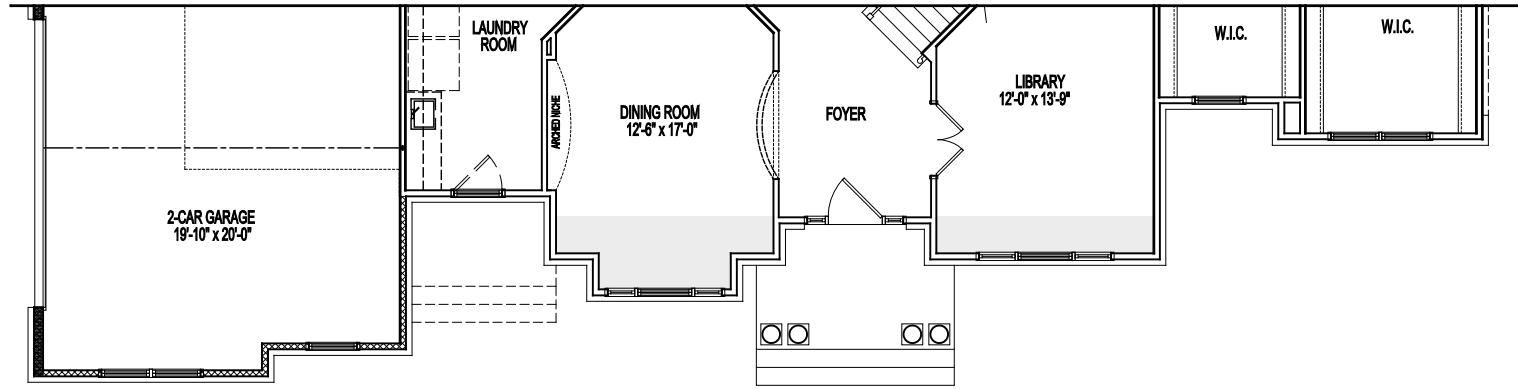

PARTIAL FIRST FLOOR PLAN

ALTERNATE ELEVATION 5A


06-30-25

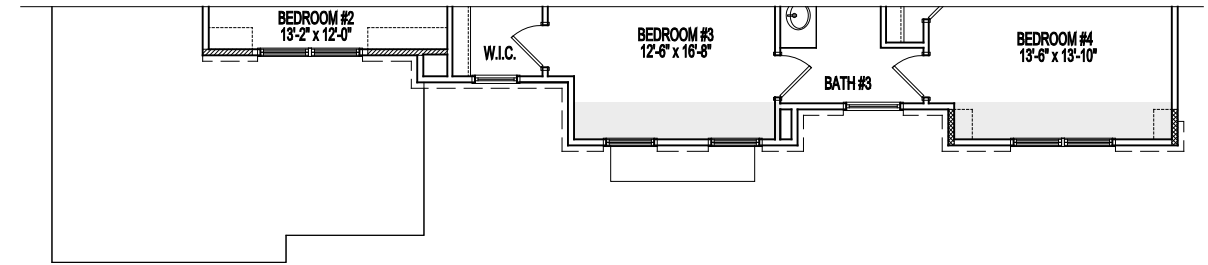

PARTIAL SECOND FLOOR PLAN

ALTERNATE ELEVATION 5 A & B


06-30-25

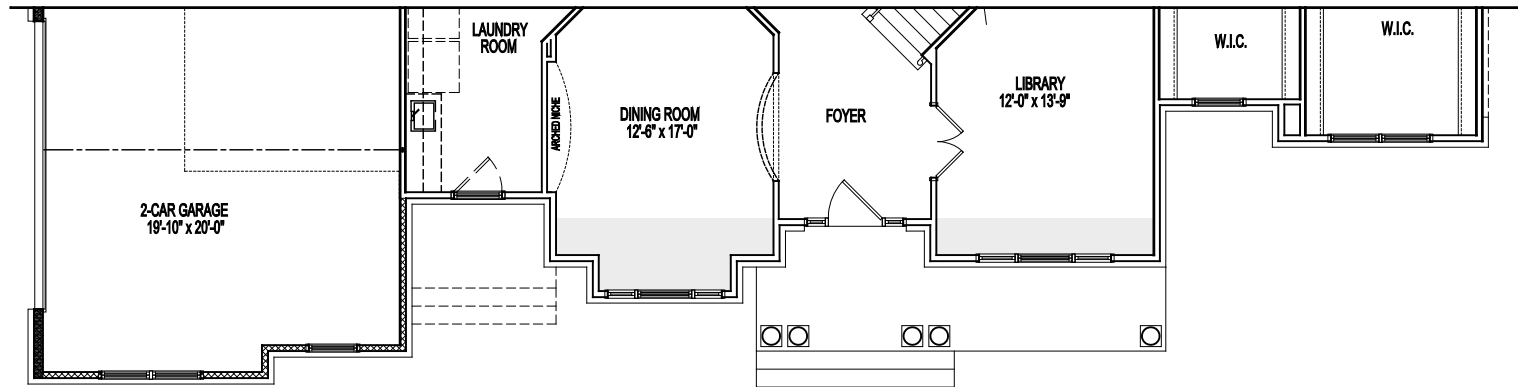

PARTIAL FIRST FLOOR PLAN

ALTERNATE ELEVATION 5B


06-30-25

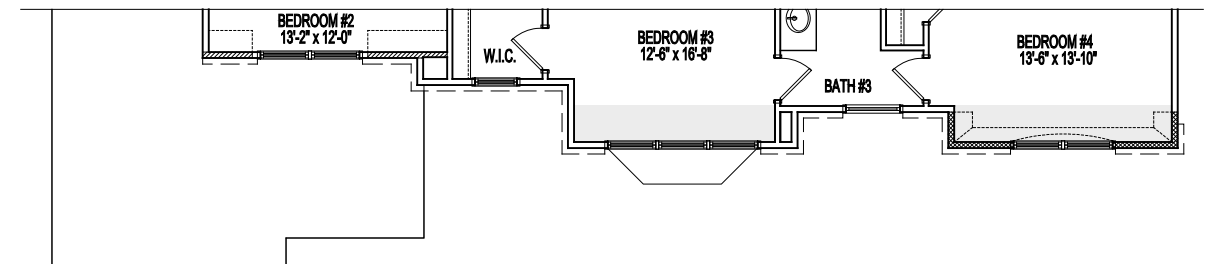

PARTIAL SECOND FLOOR PLAN

ALTERNATE ELEVATION 6A

06-30-25

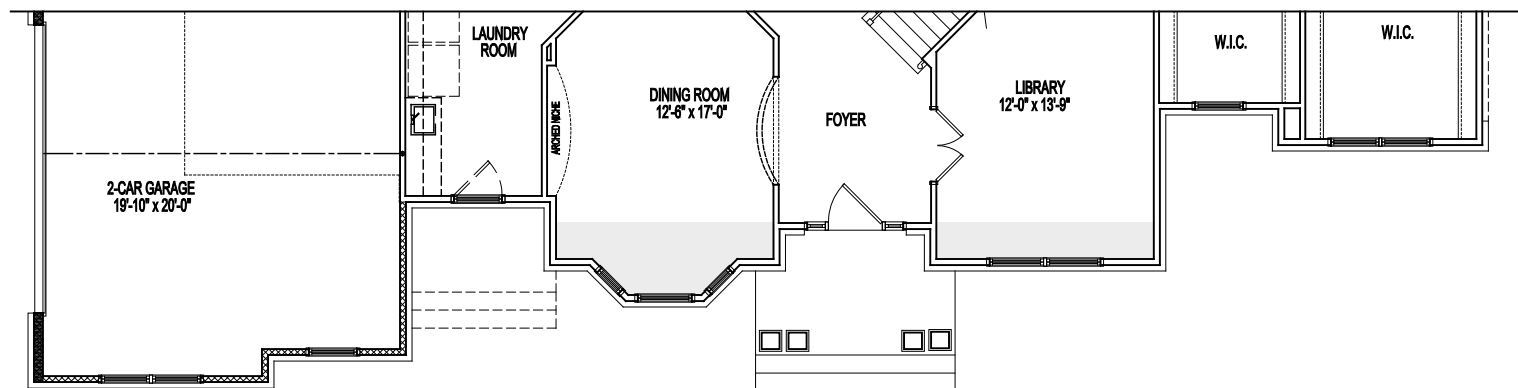

PARTIAL FIRST FLOOR PLAN


ALTERNATE ELEVATION 6A

06-30-25

Room sizes for the Dining Room, Living Room, Library, Foyer, and Bedrooms at the front of the house may increase per Elevation. Alternate Elevations may include Bay or Box Bay Windows as well as building offsets.

See sales manager for floor plan and room size dimensions with Alternate Elevations.


ALTERNATE ELEVATION PARTIAL PLANS

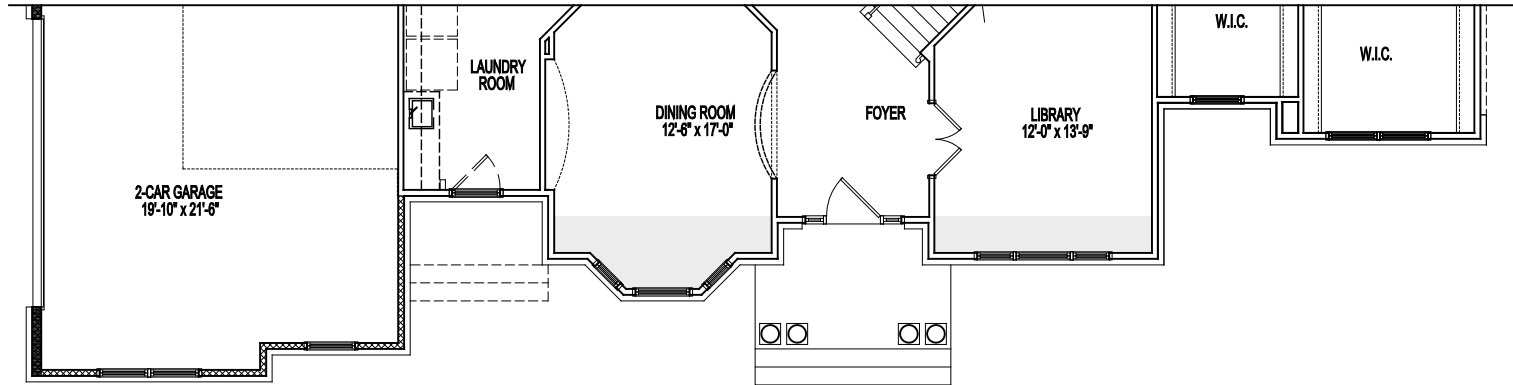

PARTIAL FIRST FLOOR PLAN

ALTERNATE ELEVATION 7A


06-30-25

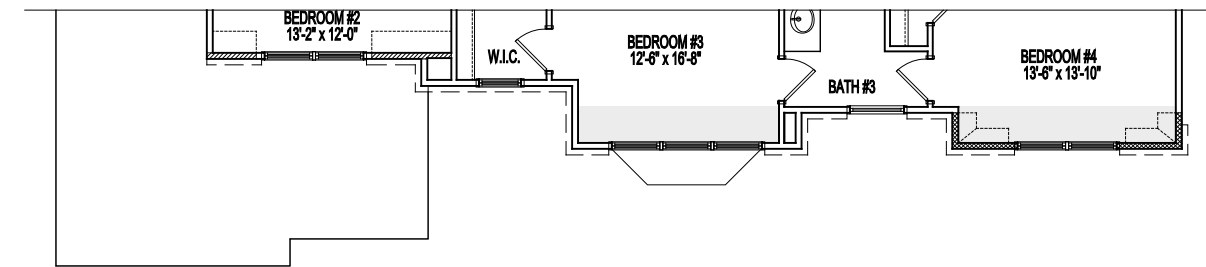

PARTIAL SECOND FLOOR PLAN

ALTERNATE ELEVATION 7 A & B

06-30-25

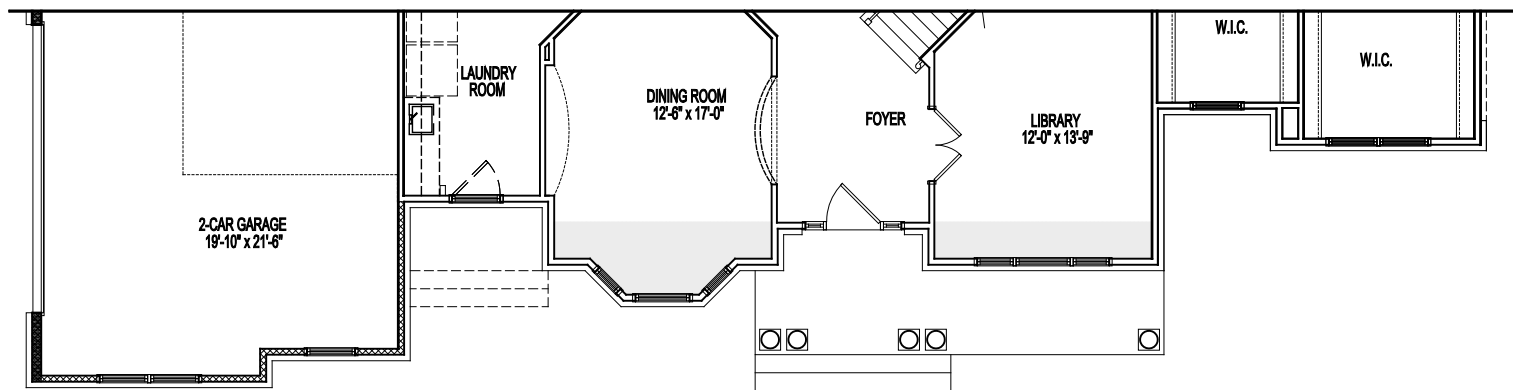


PARTIAL FIRST FLOOR PLAN

ALTERNATE ELEVATION 7B

06-30-25

Room sizes for the Dining Room, Living Room, Library, Foyer, and Bedrooms at the front of the house may increase per Elevation. Alternate Elevations may include Bay or Box Bay Windows as well as building offsets.
See sales manager for floor plan and room size dimensions with Alternate Elevations.


ALTERNATE ELEVATION PARTIAL PLANS

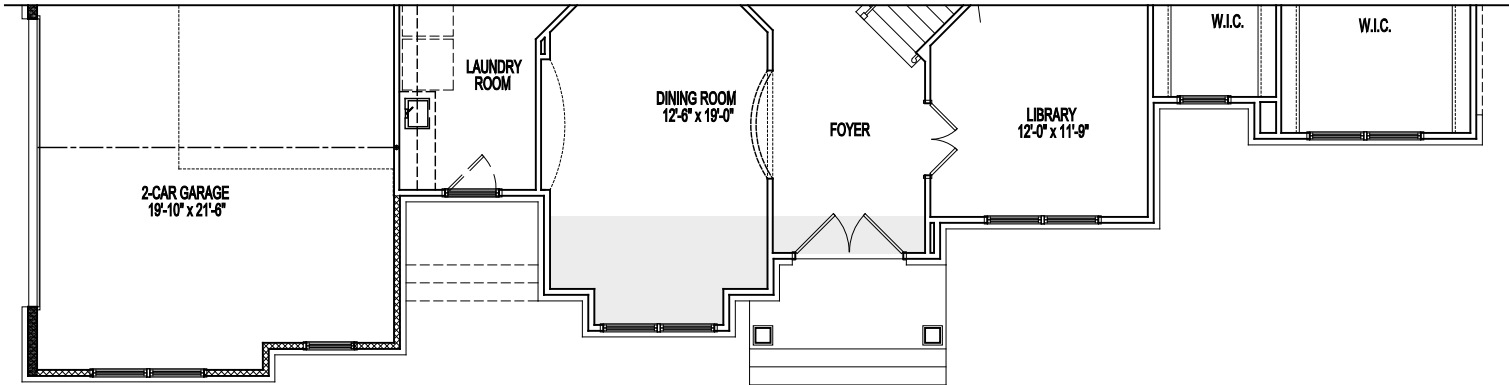

PARTIAL FIRST FLOOR PLAN

ALTERNATE ELEVATION 8A


06-30-25

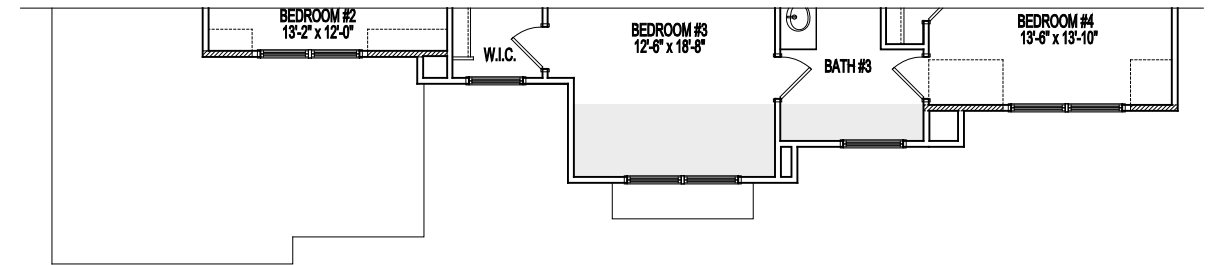

PARTIAL SECOND FLOOR PLAN

ALTERNATE ELEVATION 8 A & B

06-30-25

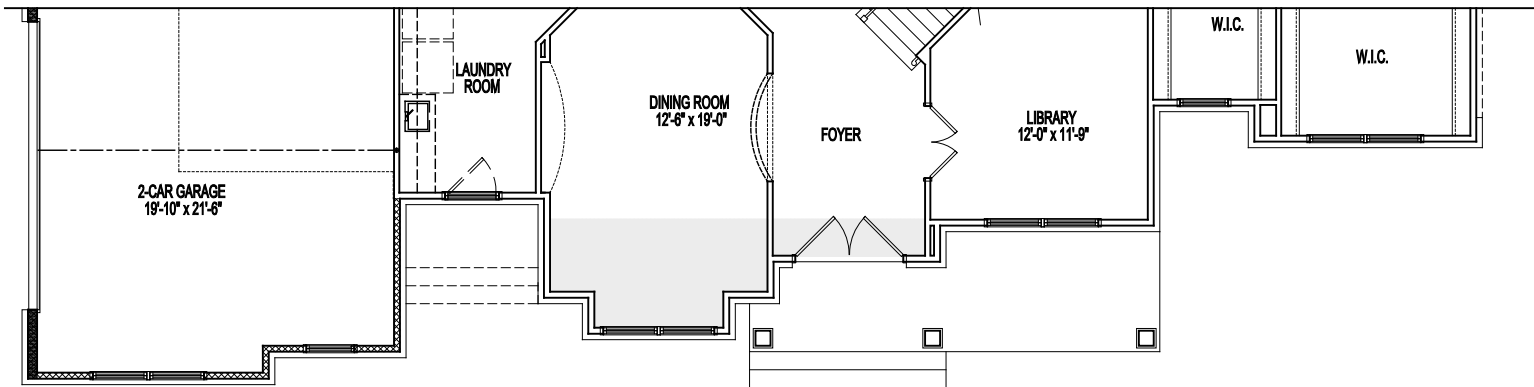

PARTIAL FIRST FLOOR PLAN

ALTERNATE ELEVATION 8B

06-30-25

Room sizes for the Dining Room, Living Room, Library, Foyer, and Bedrooms at the front of the house may increase per Elevation. Alternate Elevations may include Bay or Box Bay Windows as well as building offsets.
See sales manager for floor plan and room size dimensions with Alternate Elevations.


ASH LAWN

EXTERIOR ELEVATION OPTIONS



FRONT ELEVATION
ELEVATION #1/1A 06-30-25

STONE IS OPTIONAL

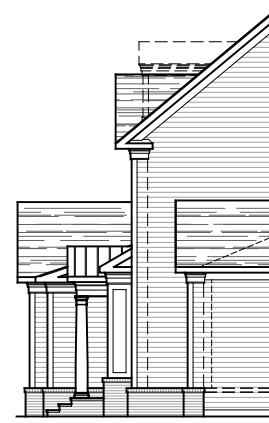


PARTIAL LEFT ELEVATION
ELEVATION #1A 06-30-25



FRONT ELEVATION
ELEVATION #1/1A
W/ MUDROOM DOOR 06-30-25



FRONT ELEVATION
ALTERNATE ELEVATION #1A
W/ SIDE MUDROOM ENTRANCE 06-30-25

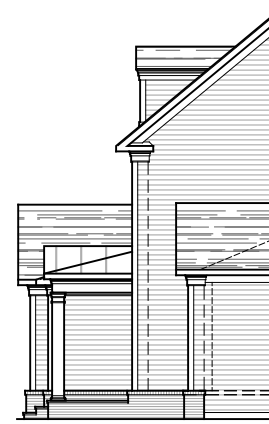

PARTIAL LEFT ELEVATION
ALTERNATE ELEVATION #1B 06-30-25




FRONT ELEVATION
ALTERNATE ELEVATION #1B
W/ SIDE MUDROOM ENTRANCE 06-30-25



FRONT ELEVATION
ELEVATION #3B 06-30-25

STONE IS OPTIONAL

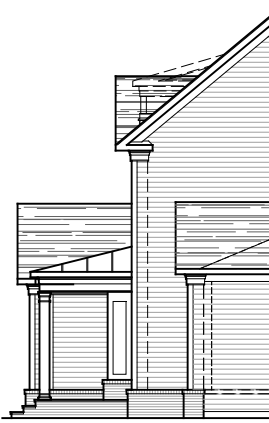

PARTIAL LEFT ELEVATION
ELEVATION #3B 06-30-25



FRONT ELEVATION
ELEVATION #3B
W/ MUDROOM DOOR 06-30-25



FRONT ELEVATION
ELEVATION #4A 06-30-25

STONE IS OPTIONAL



PARTIAL LEFT ELEVATION
ELEVATION #4A 06-30-25



FRONT ELEVATION
ELEVATION #4A
W/ MUDROOM DOOR 06-30-25



FRONT ELEVATION
ELEVATION #4A SIDING AND STONE 06-30-25



FRONT ELEVATION
ELEVATION #4B 06-30-25

STONE IS OPTIONAL




PARTIAL LEFT ELEVATION
ELEVATION #4B 06-30-25



FRONT ELEVATION
ELEVATION #5A 06-30-25

STONE IS OPTIONAL

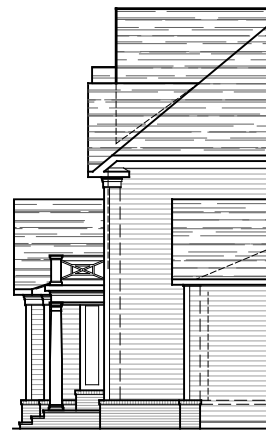

PARTIAL LEFT ELEVATION
ELEVATION #5A 06-30-25



FRONT ELEVATION
ELEVATION #5A / 5B
W/ MUDROOM DOOR 06-30-25




FRONT ELEVATION
ELEVATION #5A SIDING AND STONE 06-30-25



FRONT ELEVATION
ELEVATION #5B 06-30-25

STONE IS OPTIONAL

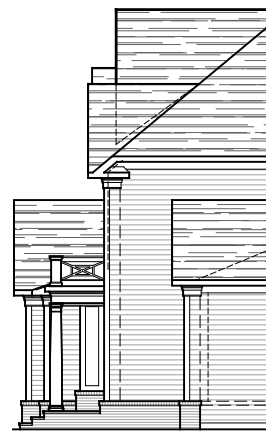


PARTIAL LEFT ELEVATION
ELEVATION #5B 06-30-25



FRONT ELEVATION
ELEVATION #6A 06-30-25

STONE IS OPTIONAL

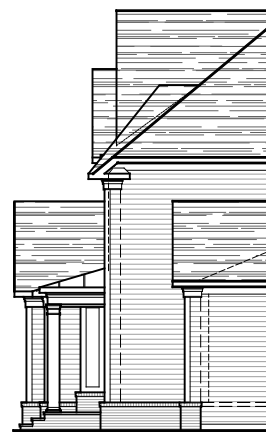

PARTIAL LEFT ELEVATION
ELEVATION #6A 06-30-25



FRONT ELEVATION
ELEVATION #6A
W/ MUDROOM DOOR 06-30-25



FRONT ELEVATION
ELEVATION #6A SIDING AND STONE 06-30-25



FRONT ELEVATION
ELEVATION #7A 06-30-25

STONE IS OPTIONAL



PARTIAL LEFT ELEVATION
ELEVATION #7A 06-30-25



FRONT ELEVATION
ELEVATION #7A
W/ MUDROOM DOOR 06-30-25



FRONT ELEVATION
ELEVATION #7B SIDING AND STONE 06-30-25



FRONT ELEVATION
ELEVATION #7B 06-30-25



PARTIAL LEFT ELEVATION
ELEVATION #7B 06-30-25



FRONT ELEVATION
ELEVATION #8A

06-30-25

STONE IS OPTIONAL



PARTIAL LEFT ELEVATION
ELEVATION #8A

06-30-25



FRONT ELEVATION
ELEVATION #8A
W/ MUDROOM DOOR

06-30-25



FRONT ELEVATION
ELEVATION #8B

06-30-25



PARTIAL LEFT ELEVATION
ELEVATION #8B

06-30-25



FRONT ELEVATION
ELEVATION #8B SIDING AND STONE

06-30-25



FRONT ELEVATION
ELEVATION #3B
W/ FRONT LOAD 2-CAR GARAGE

06-30-25

STONE IS OPTIONAL